


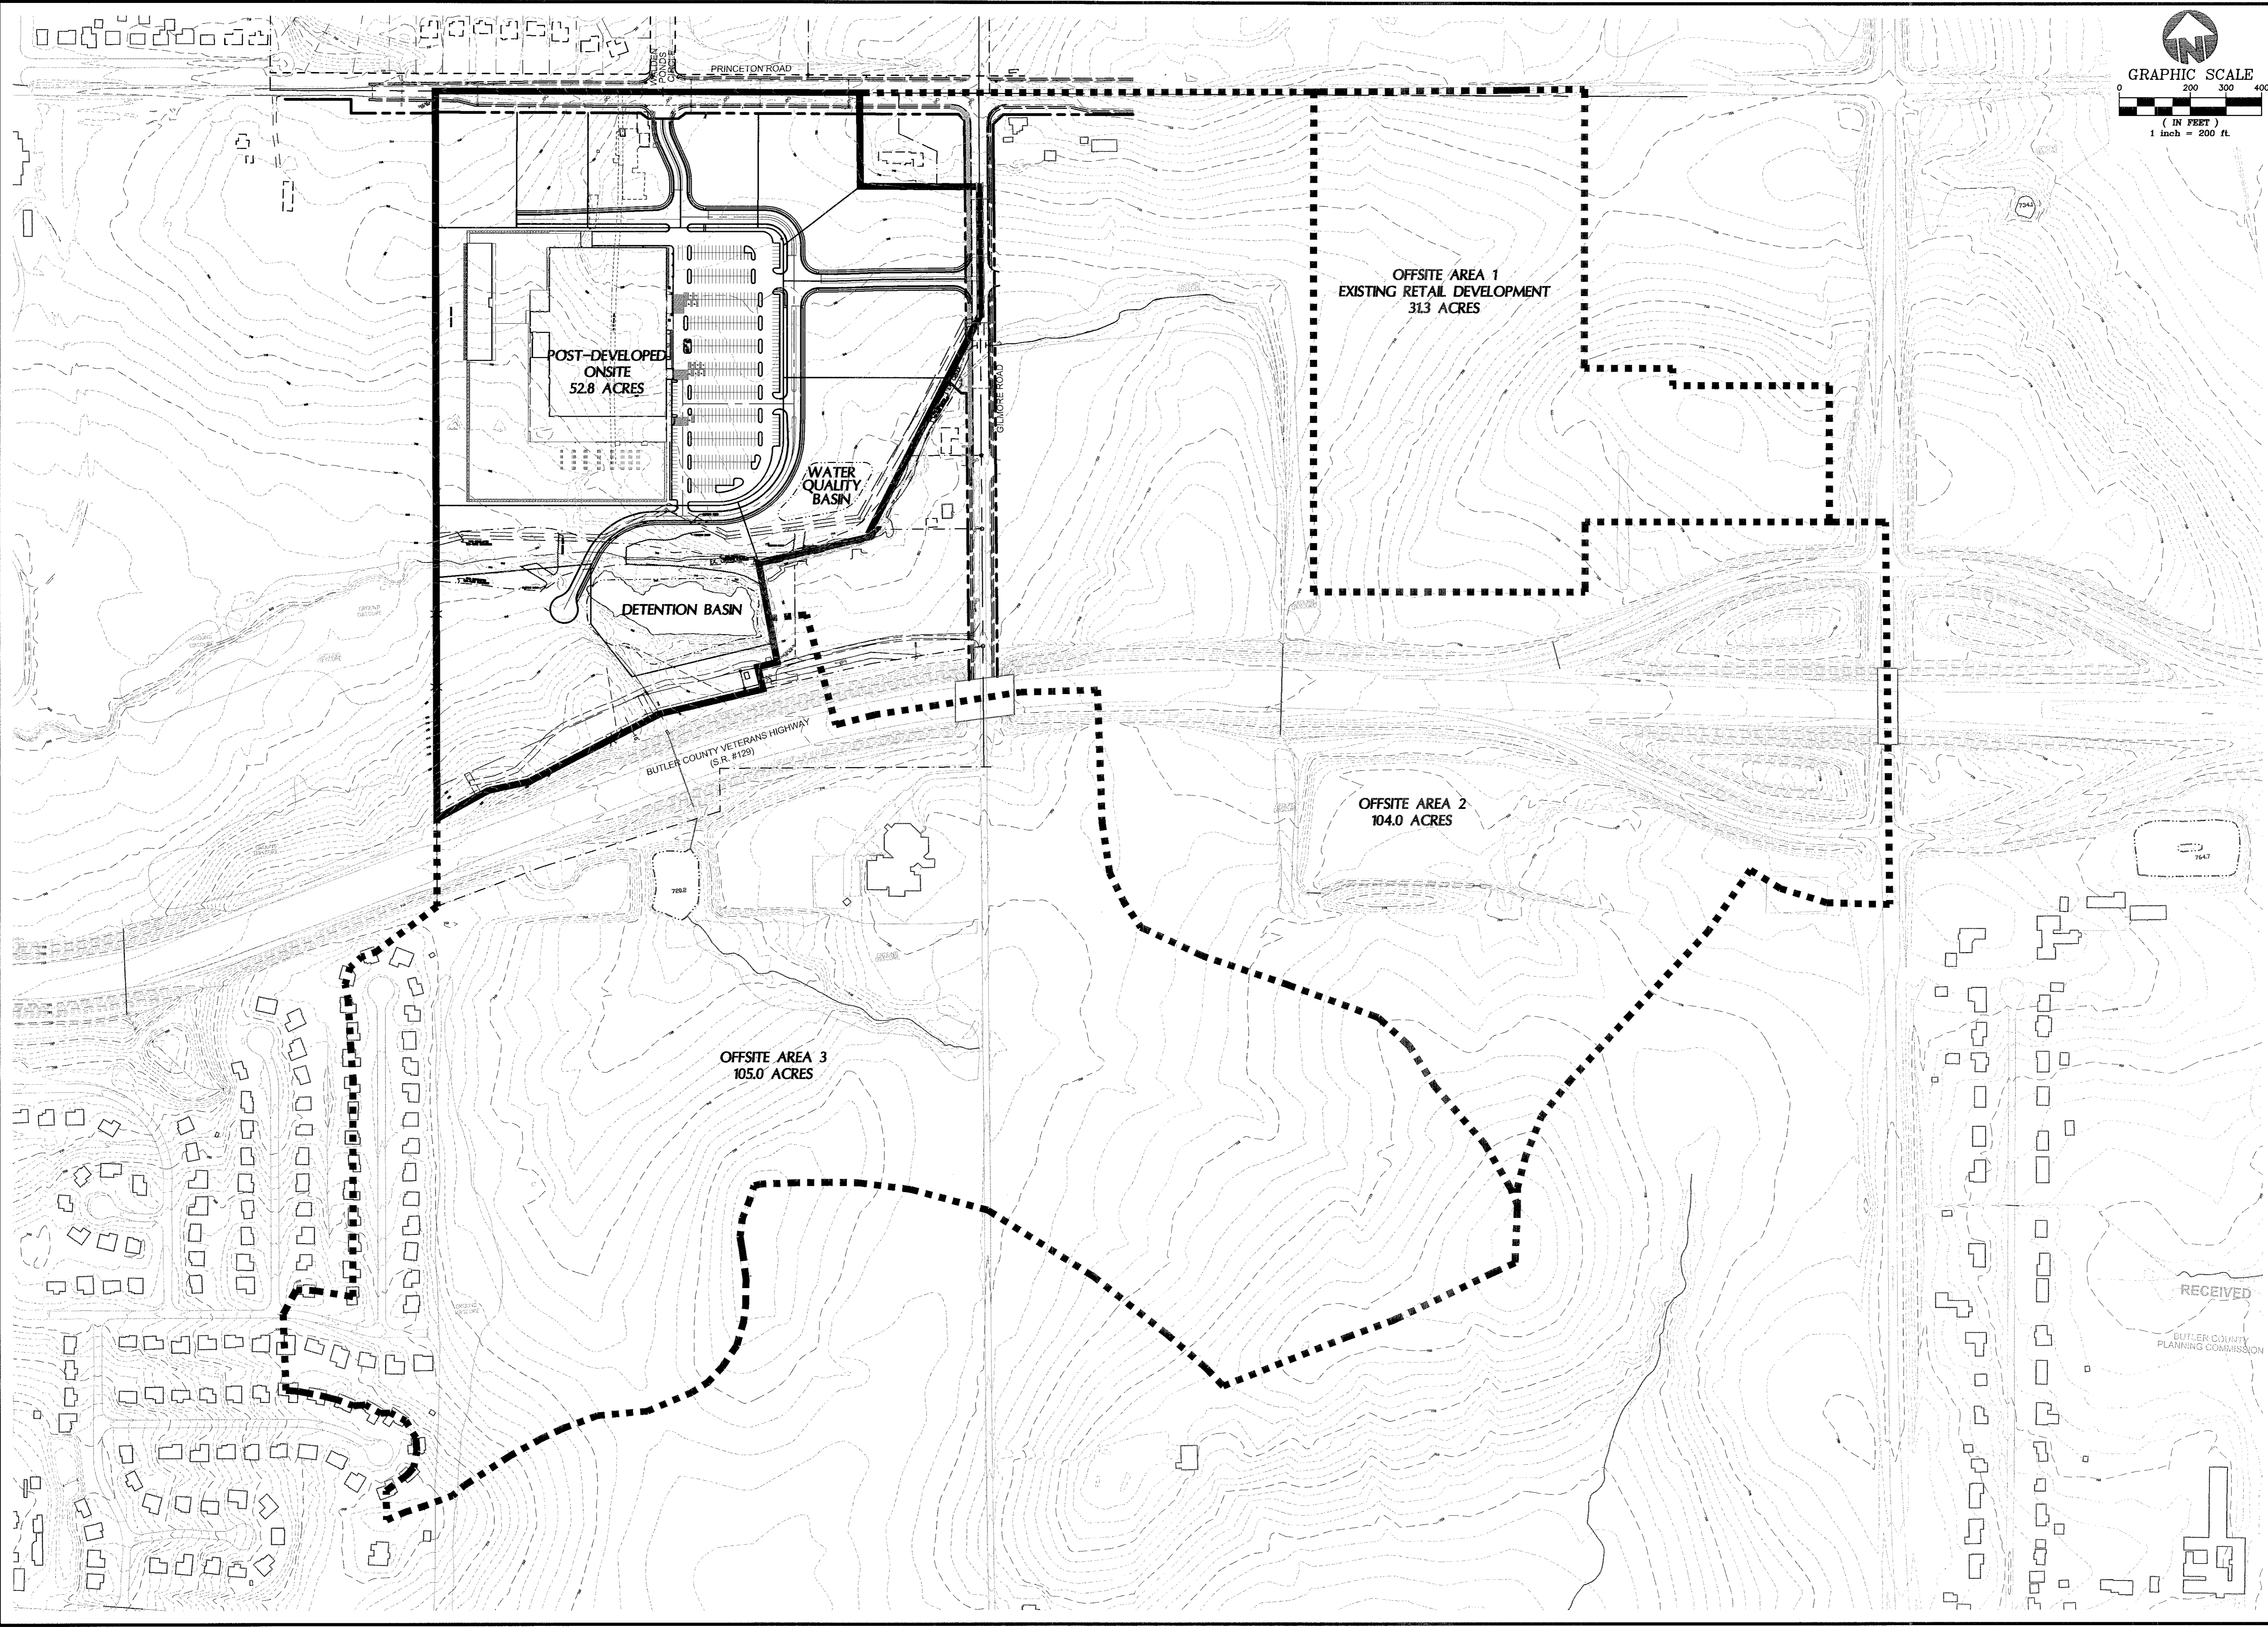

GRAPHIC SCALE
 0 200 300 400
 (IN FEET)
 1 inch = 200 ft.



THIS DOCUMENT AND ALL RELATED FILES, DRAWINGS, SPECIFICATIONS, AND ELECTRONIC MEDIA, PROVIDED OR FORWARDED BY BAYER BECKER, FORM A PART OF THE INSTRUMENTS OF SERVICE. PROFESSIONAL SERVICE AND IS THE EXCLUSIVE PROPERTY OF BAYER BECKER. NO REPRODUCTION, REPRODUCTION, OR DISSEMINATION OF ANY PART MAY BE MADE WITHOUT WRITTEN PERMISSION OF BAYER BECKER. ANY VIOLATION WILL BE PROSECUTED TO THE FULLEST EXTENT OF THE LAW.

Revision Description	Date	Drawn	CHK

Plot time: Jul 22, 2008 - 12:45pm
 Drawing name: J:\2007\07M097-000\DWG\07M097-000 GRADING.dwg - Layout Tab: DRAINAGE MAPS

**THE FOUNTAINS OF
 FAIRFIELD TOWNSHIP**
 2865 PRINCETON ROAD
 SECTION 25, TOWN 2, RANGE 3
 FAIRFIELD TOWNSHIP, BUTLER COUNTY OHIO

POST-DEVELOPED DETENTION MAP



Drawing: 07M097-000 GRADING
 Drawn by: GJK
 Checked by: []
 Issue Date: 7-18-08
 Sheet: 1