


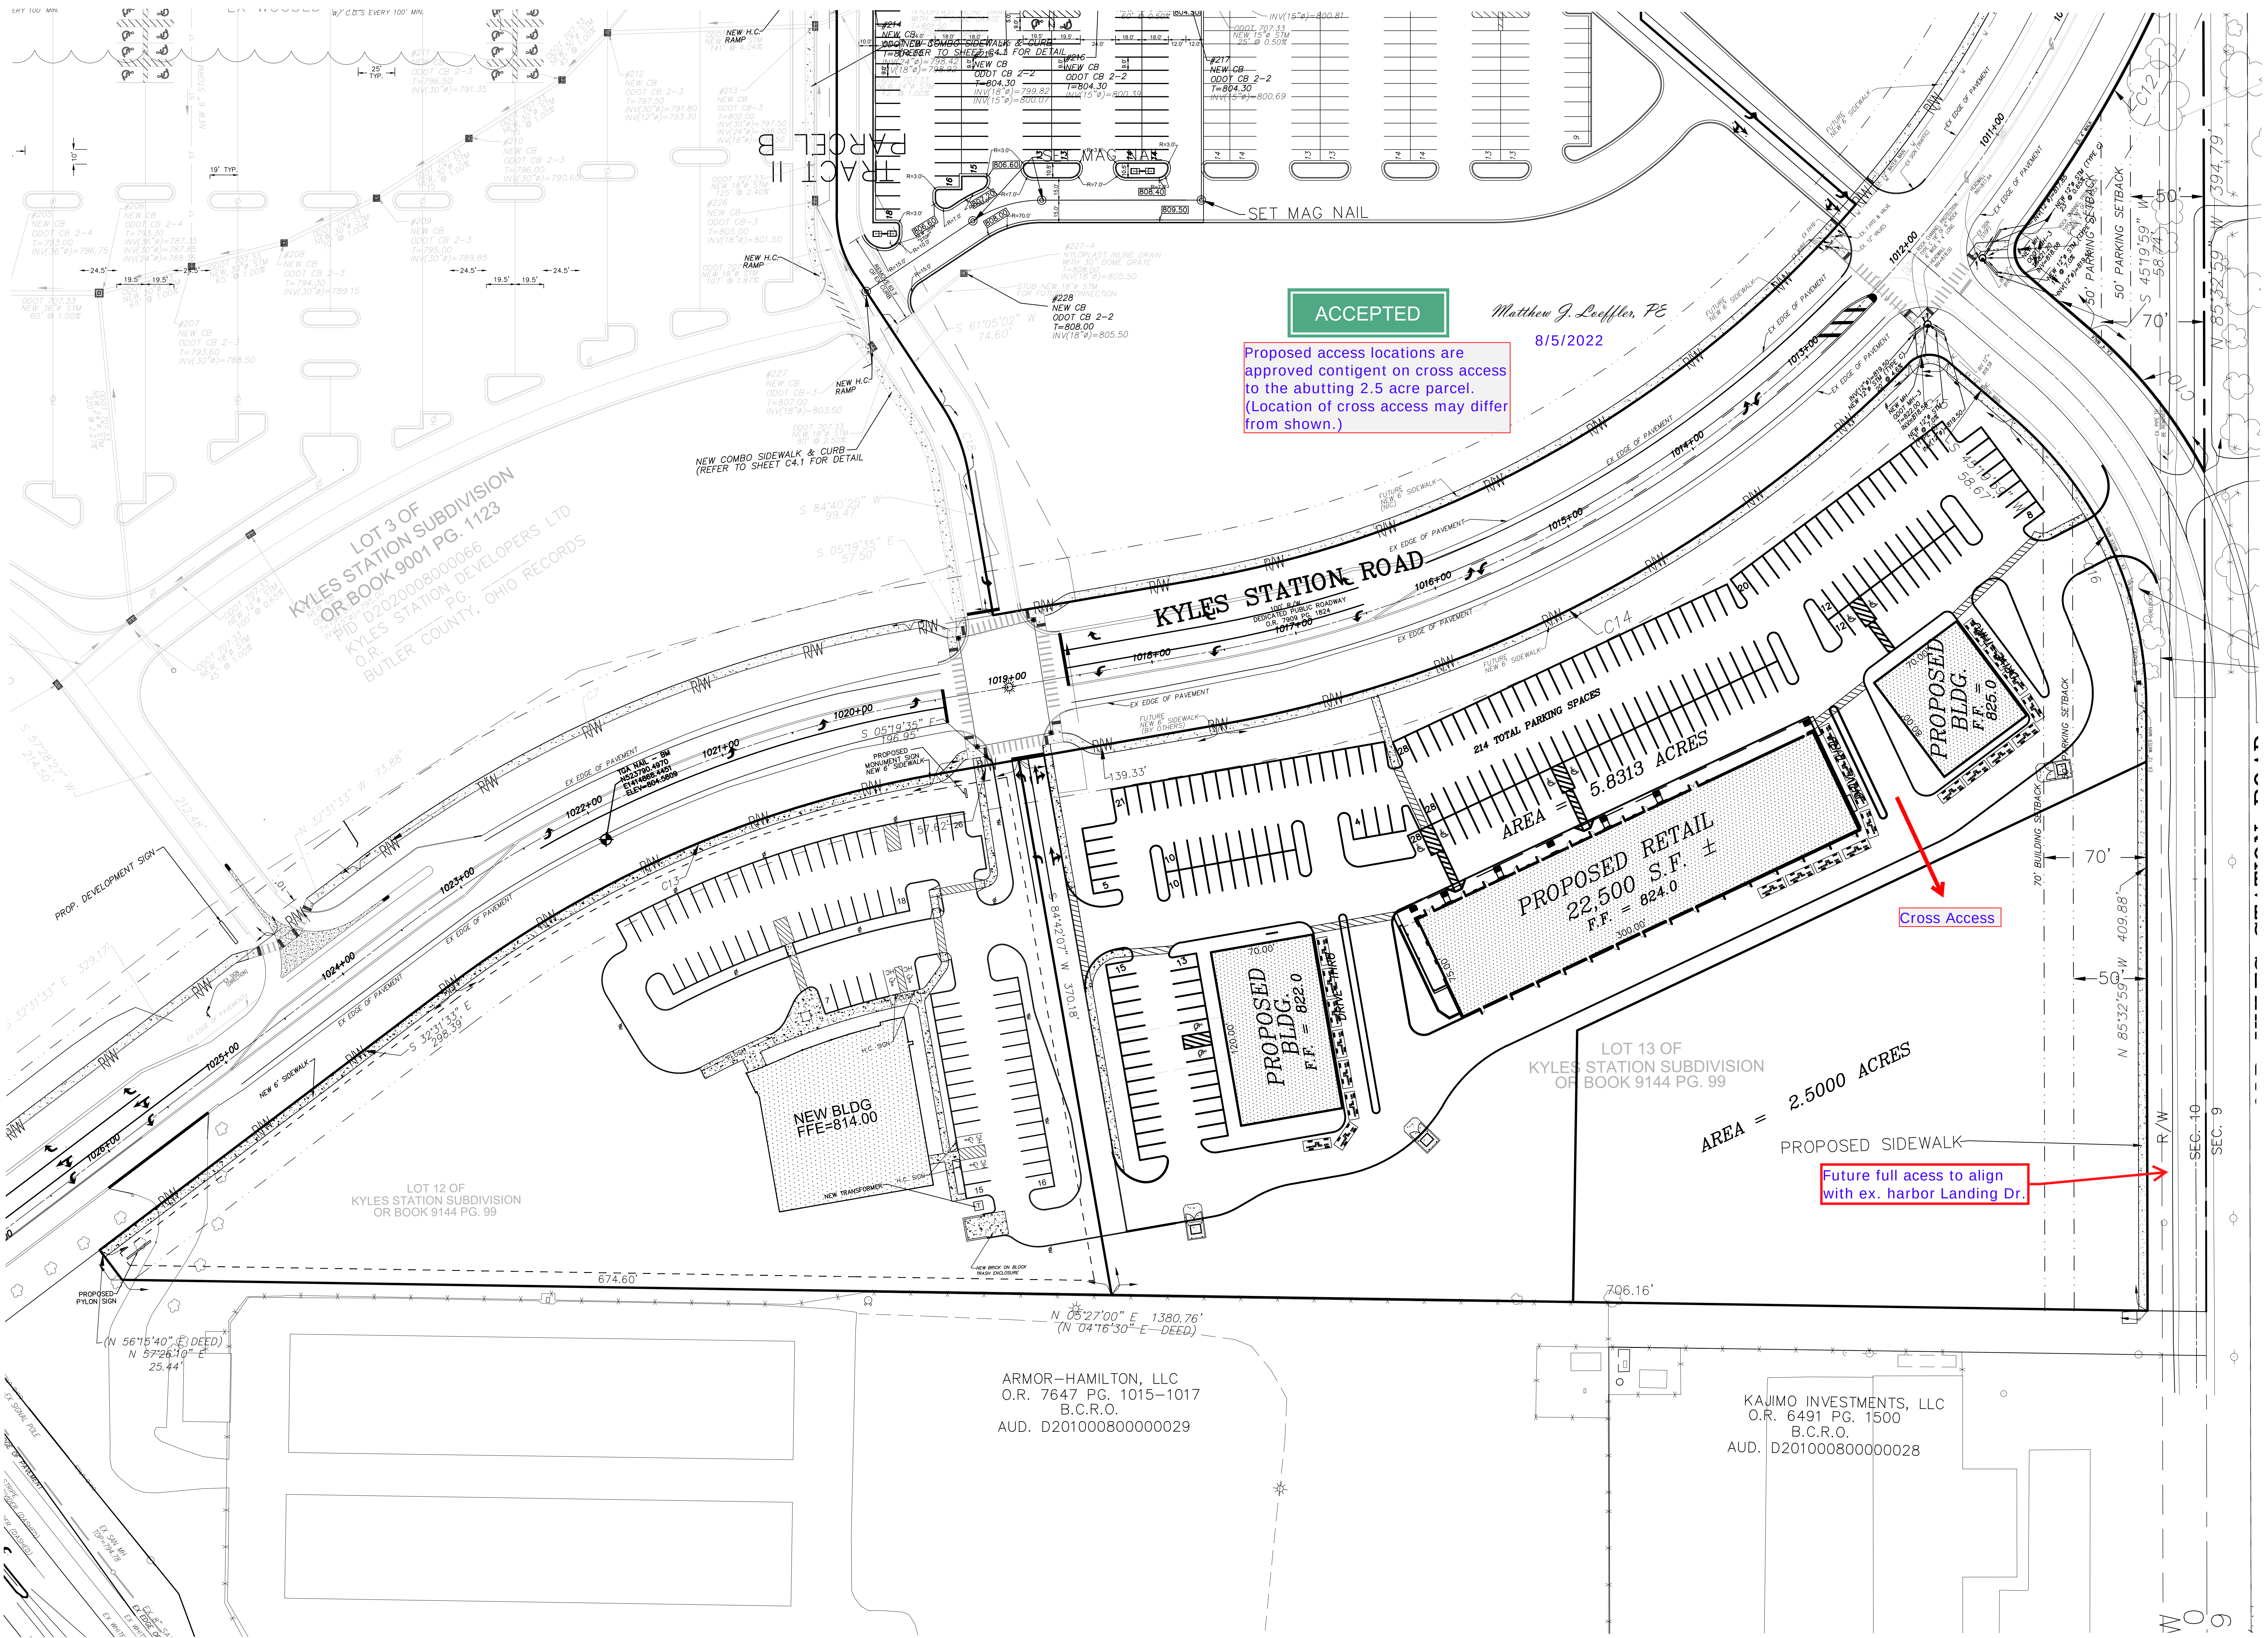

ACCEPTED

Matthew J. Loeffler, PE

8/5/2022

Proposed access locations are approved contingent on cross access to the abutting 2.5 acre parcel. (Location of cross access may differ from shown.)

Cross Access

Future full access to align with ex. harbor Landing Dr.

ARMOR-HAMILTON, LLC  
O.R. 7647 PG. 1015-1017  
B.C.R.O.  
AUD. D201000800000029

KAJIMO INVESTMENTS, LLC  
O.R. 6491 PG. 1500  
B.C.R.O.  
AUD. D201000800000028