
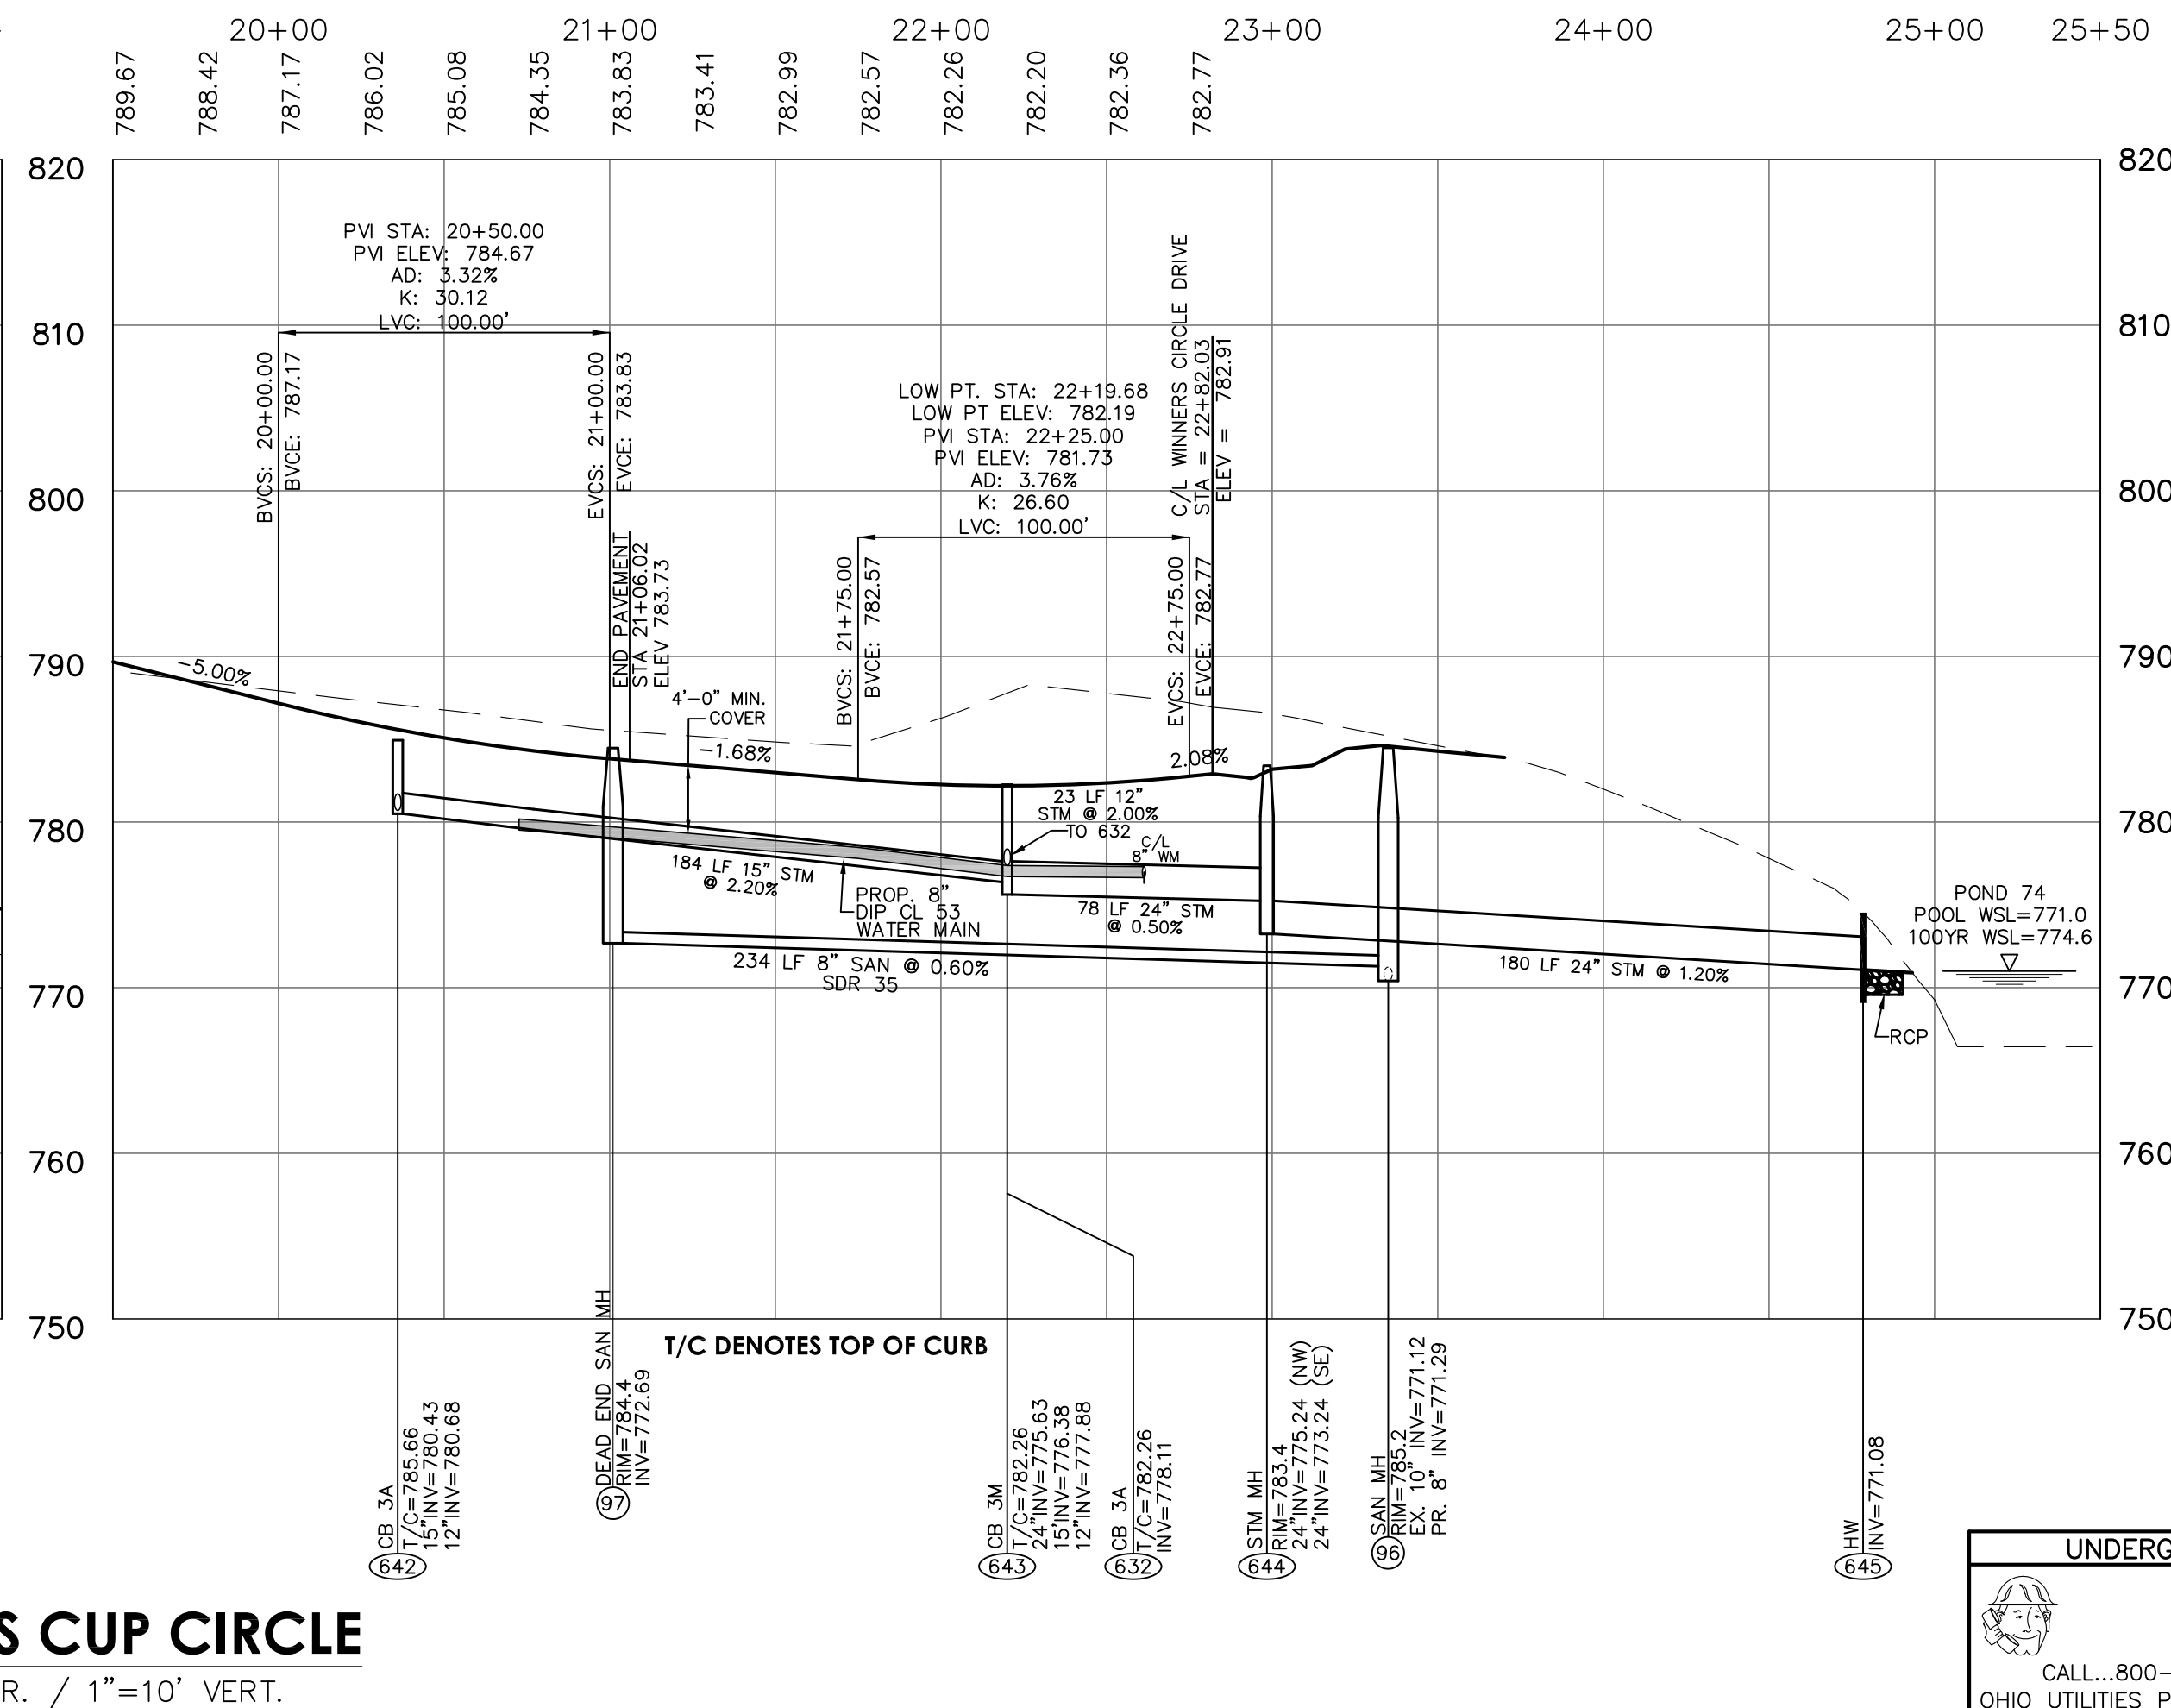
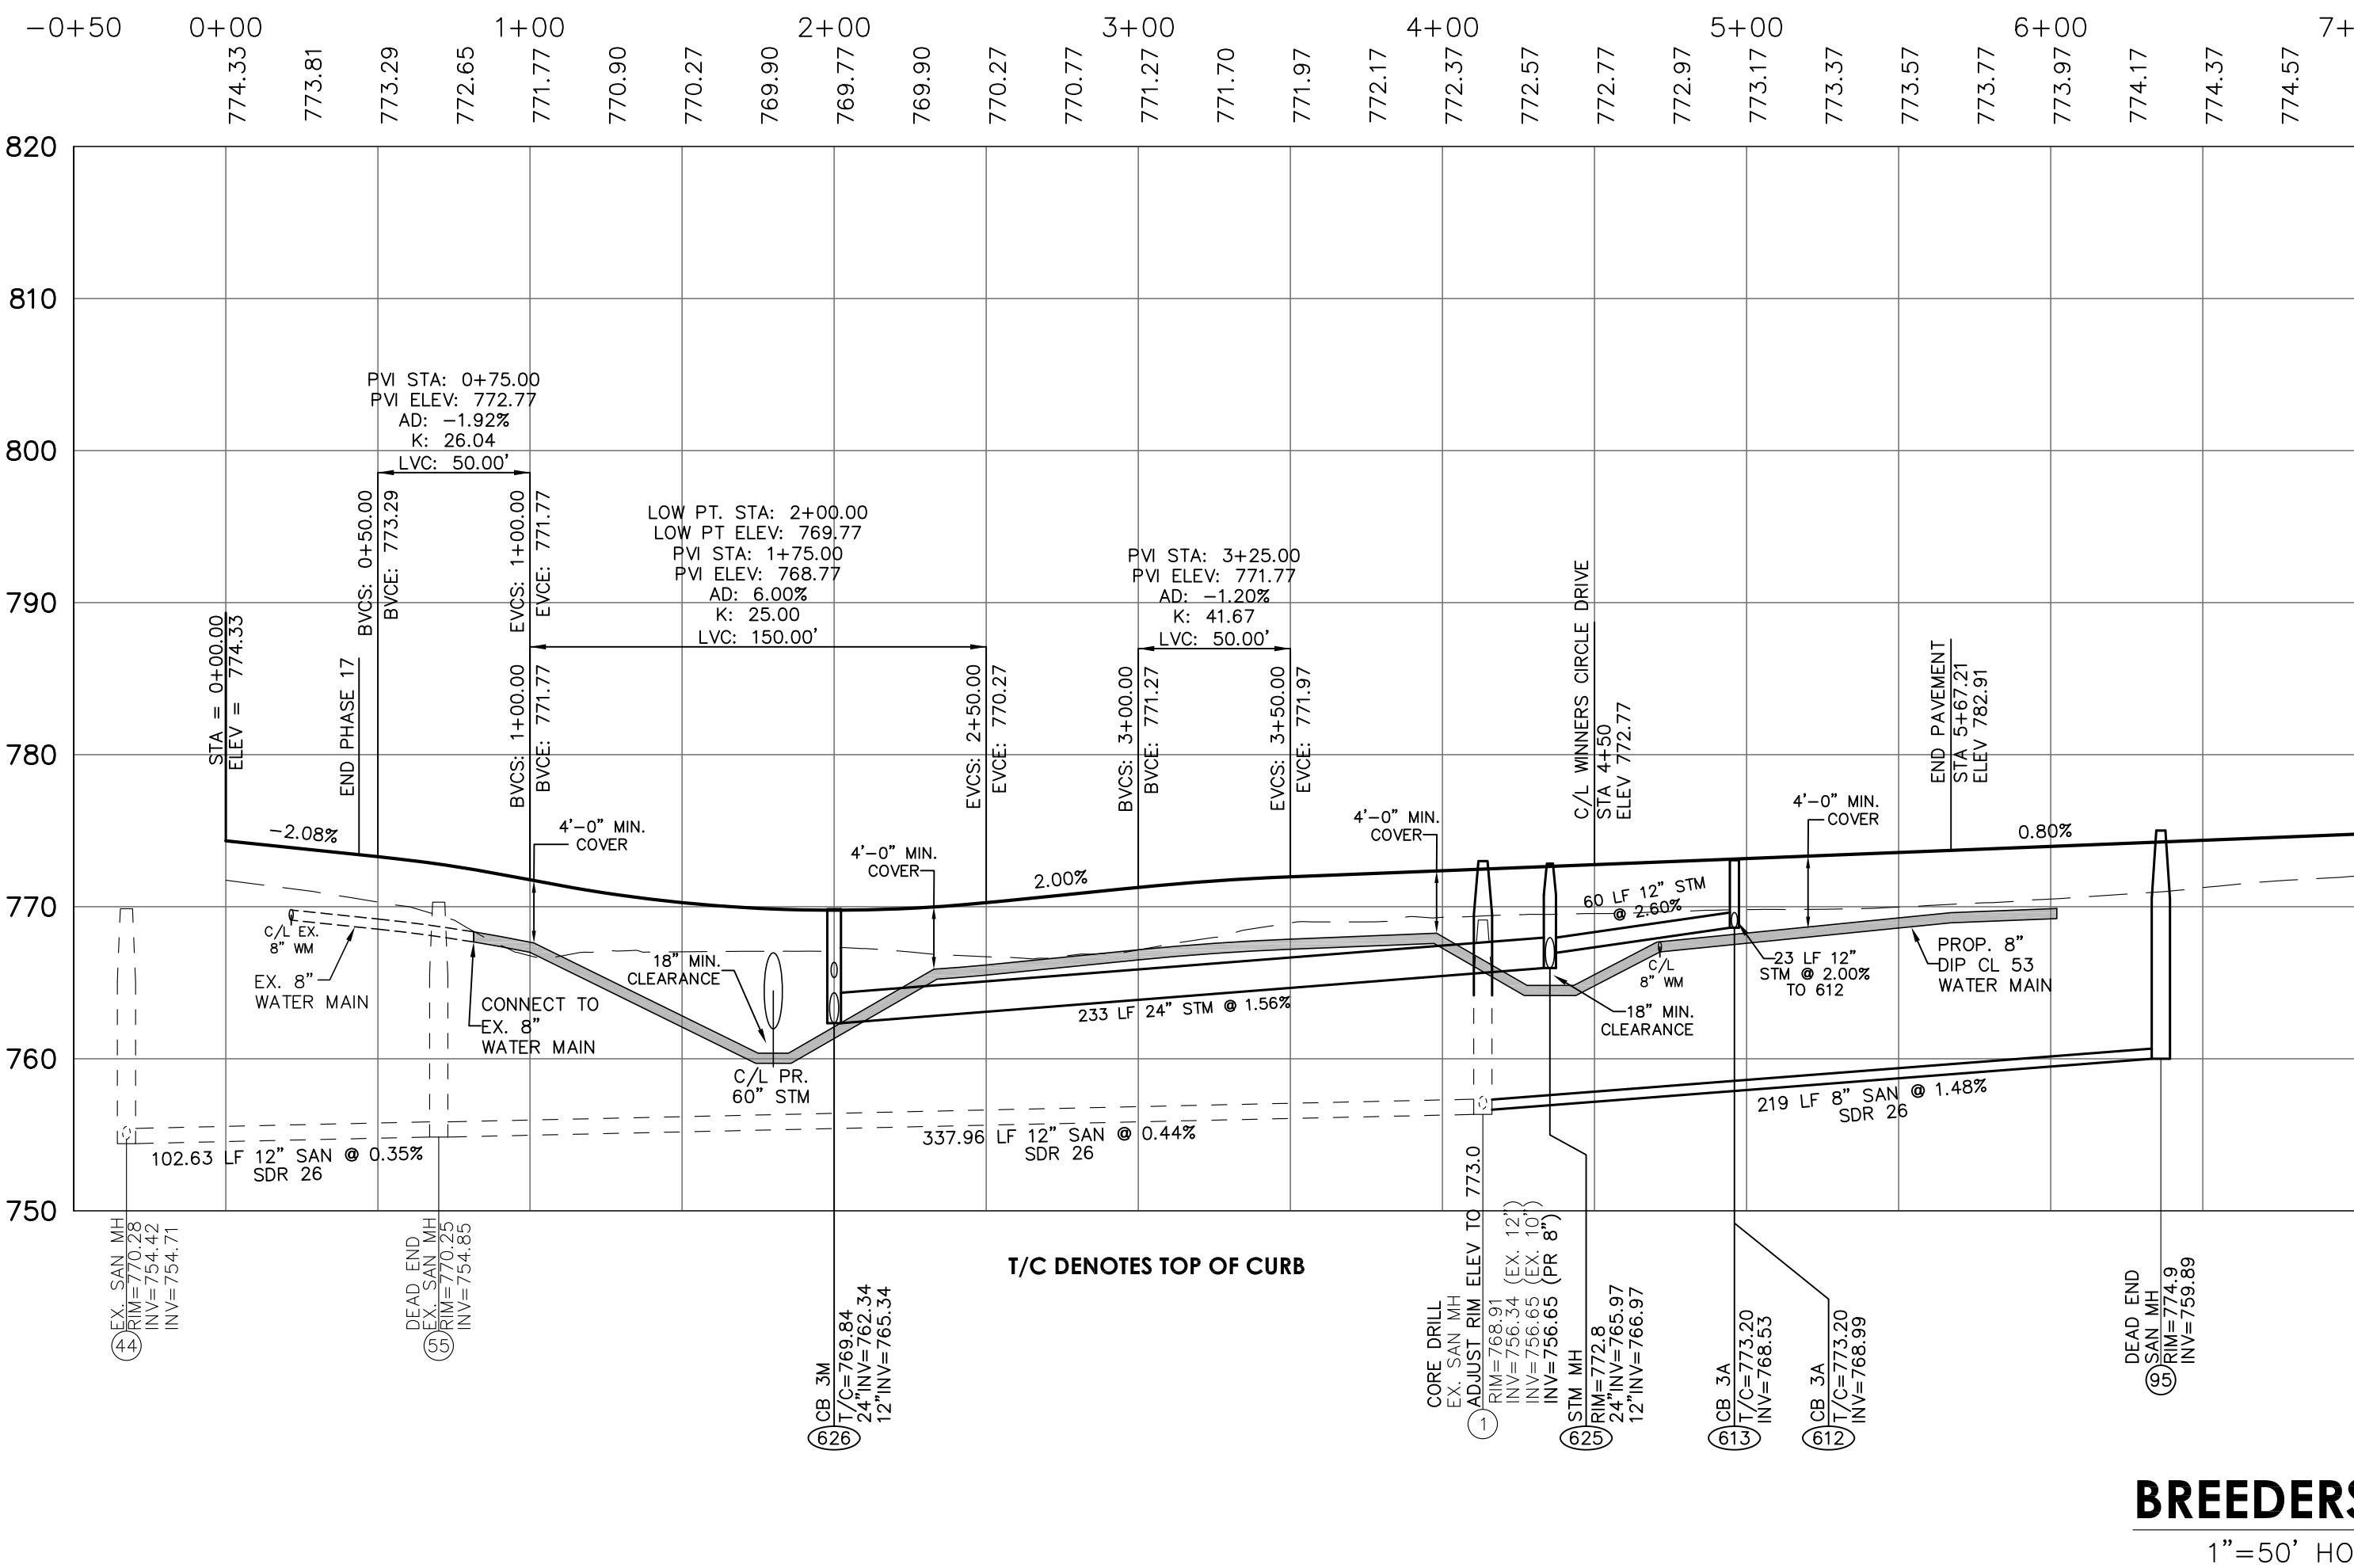


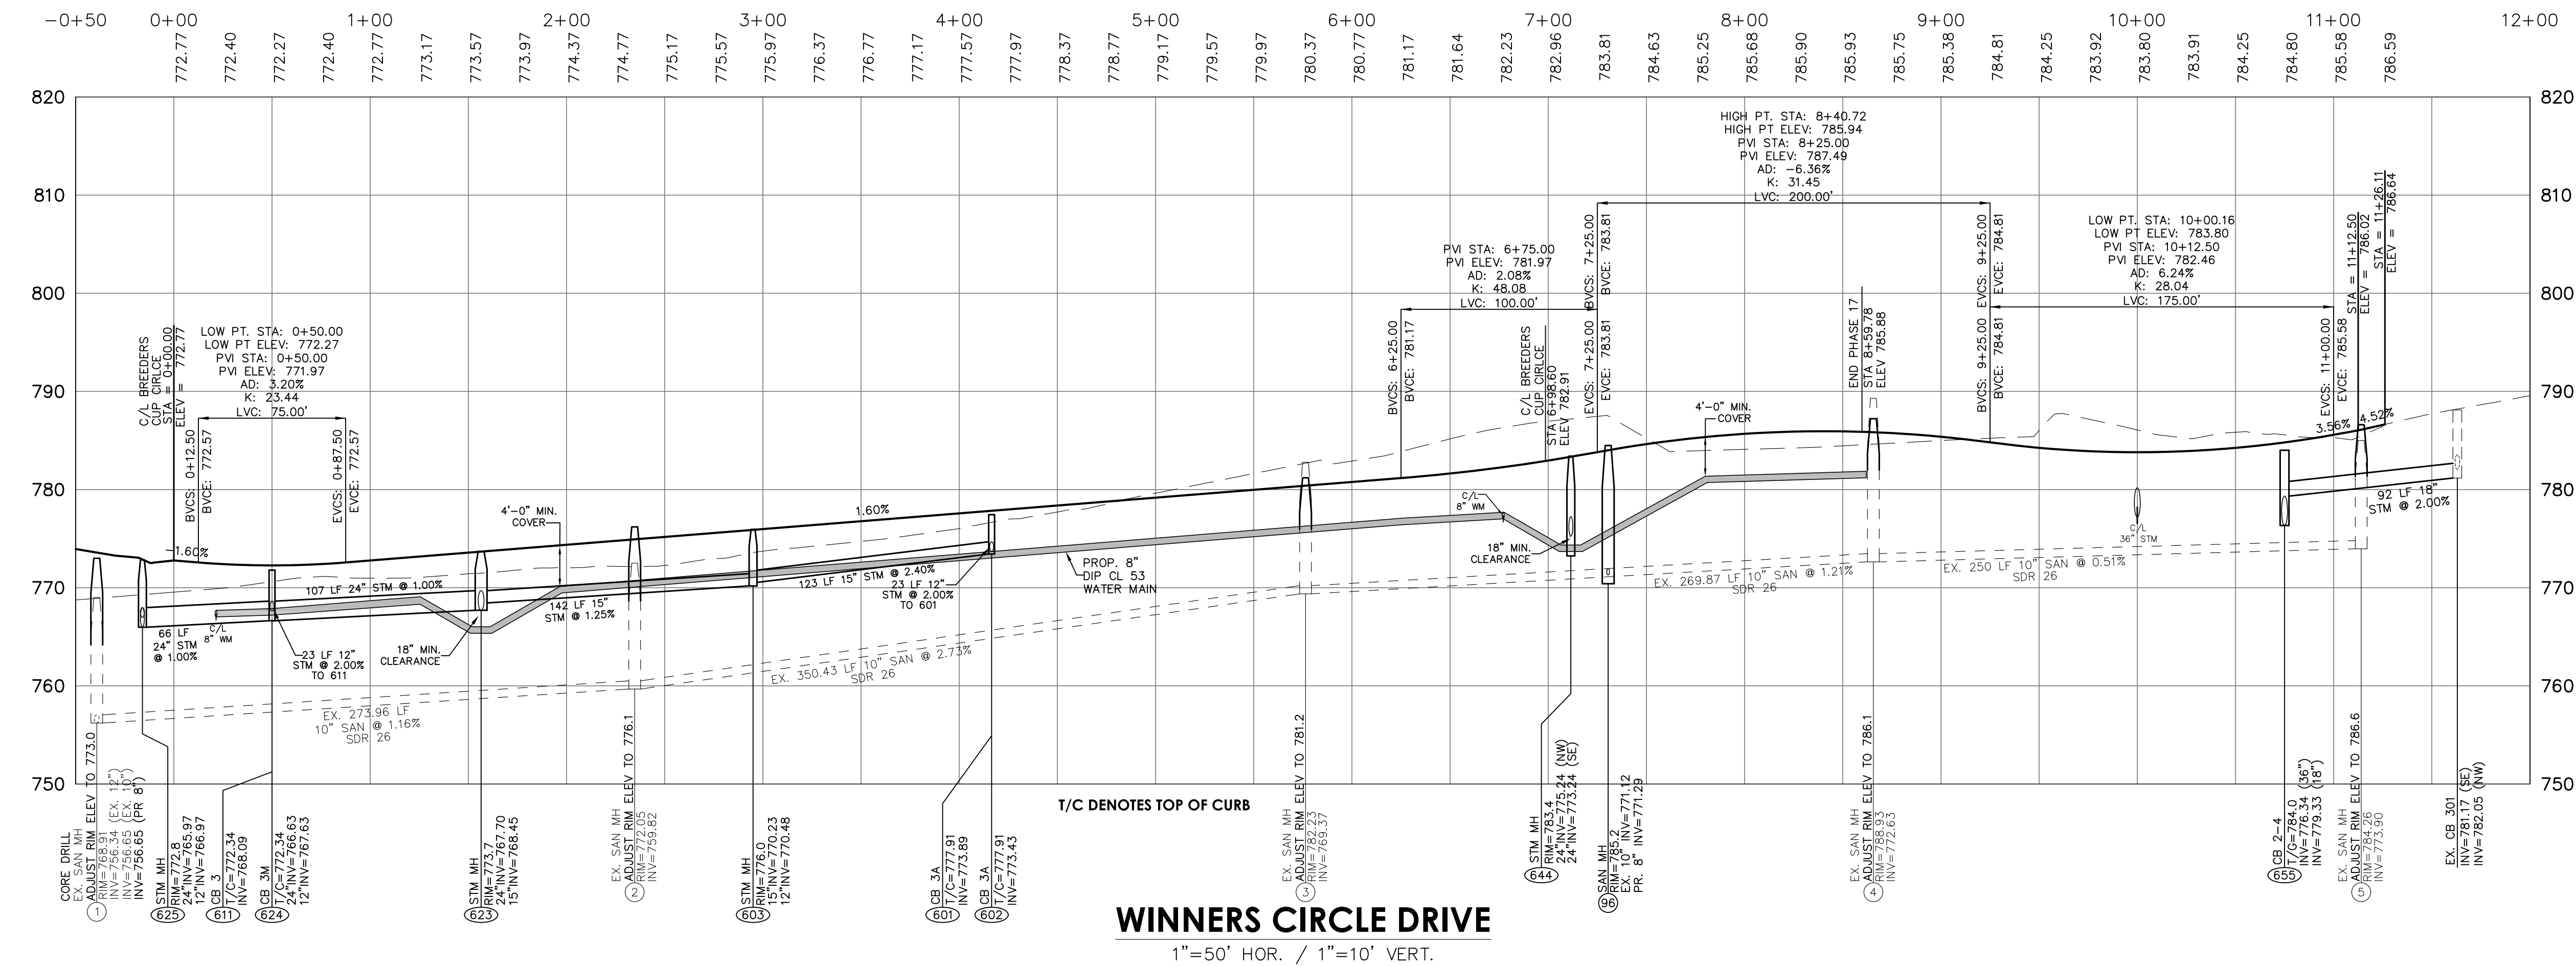

Drawn By	NAK	Project Mgr.	RA
Drawing File	04476064-IMP-00-SECTION 17		
X-Reference Files	04476063-TOP-2014 MAY 14		
Date	07/10/17		
No.	Revision/Issue	By	Date
1	BCWS COMMENTS	RA	07/21/17
2	STORM SEWER & GRADING	RA	08/31/17

WINDLING CREEK SECTION SEVENTEEN
AKA CARRIAGE HILL
SECTION SEVENTEEN

SECTION 2, TOWN 2, RANGE 3
LIBERTY TOWNSHIP
BUTLER COUNTY, OHIO

Sheet Title	PROFILES
Project No.	04476.06
Scale	1"=50'
Sheet No.	5/10
File No.	04-476

UNDERGROUND UTILITIES

2 WORKING DAYS
BEFORE YOU DIG

CALL...800-362-2764 (Toll Free)
OHIO UTILITIES PROTECTION SERVICE (OUPS)

CALL...800-925-0988 (Toll Free)
OHIO OIL & GAS PRODUCERS UNDERGROUND PROTECTION SERVICE (OGUPS)

NON-MEMBERS MUST BE CALLED DIRECTLY