


THIRSVILLE ROAD
BUTLER COUNTY, OHIO 45006

PROJECT:

144

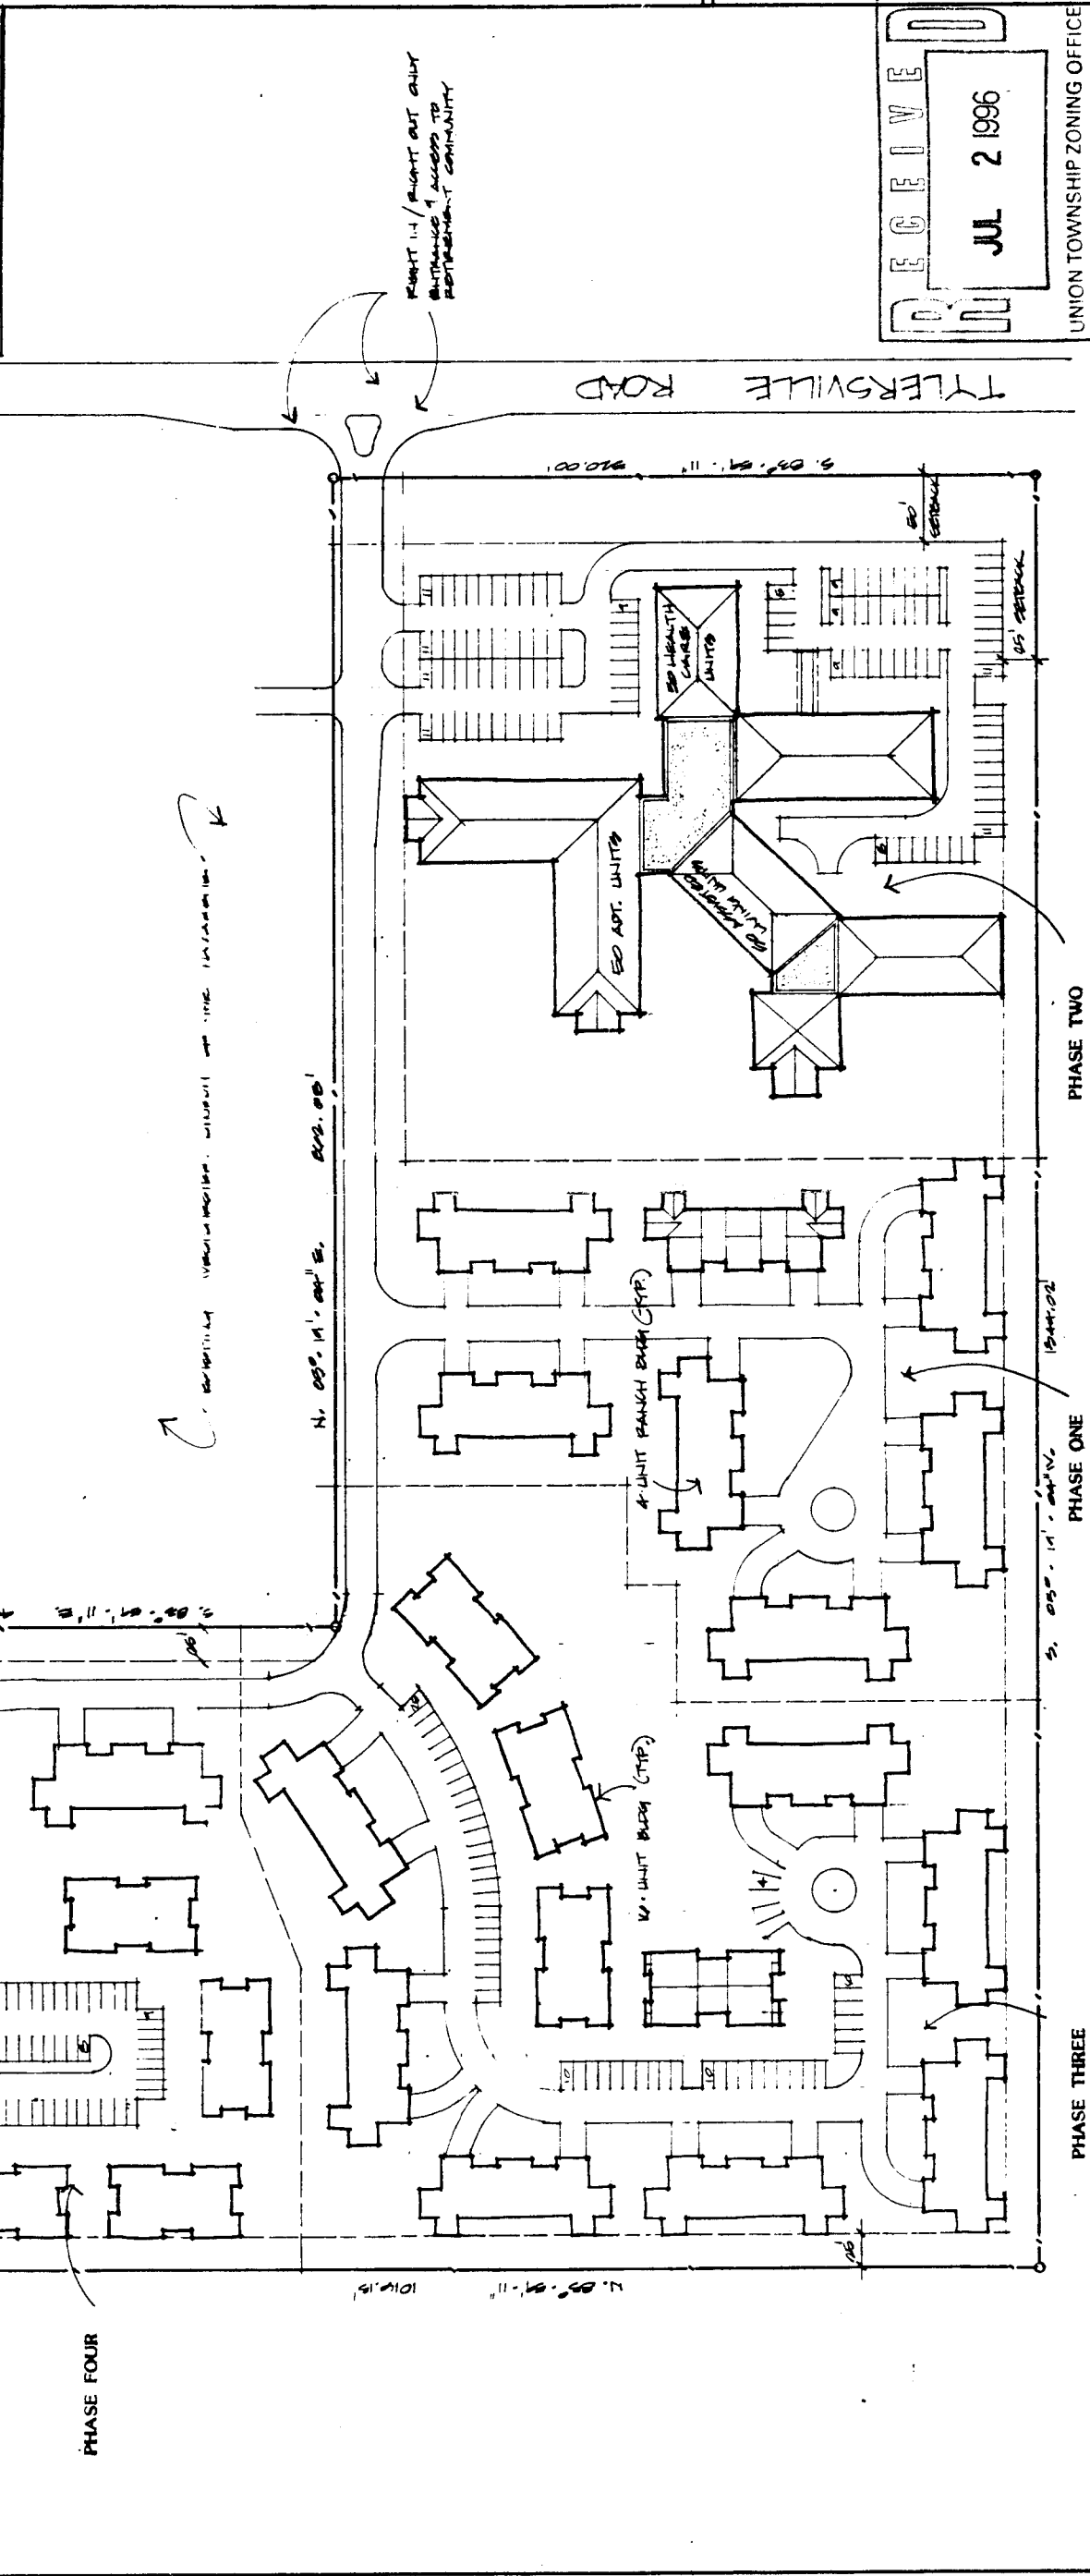

PHASE THREE

PHASE ONE WORK

THREE TWO EIGHT SEVEN A START OF ONE

PHASE TWO WORK

900

ZONE AREA 21.5 ACRES / 93V 540 CR. FT

PHASE ONE WORK

PHASE TWO WORK

PHASE THREE WORK

CHESTERWOOD RETIREMENT COMMUNITY

SCALE: 1"=60.00'

OWNER: CHESTERWOOD, INC.
4149 HAMILTON - MASON ROAD
HAMILTON OHIO 45011
(CROSS BROAD FARM, ET AL)