

SCALE: 1/16" = 1'-0" AT 30x42 SHEET

Ex. R/W & Ingress/Egress - Utility Esm't
O.R. 6520, Pg. 0360


Ex. San. M.H. T/Rim=887.94
Inv.=880.59

Ex. C.C.&E Esm't
O.R. 6550, Pg. 52

CHESTERWOOD BLVD.

CHESTERWOOD BLVD.

CHESTER CT.

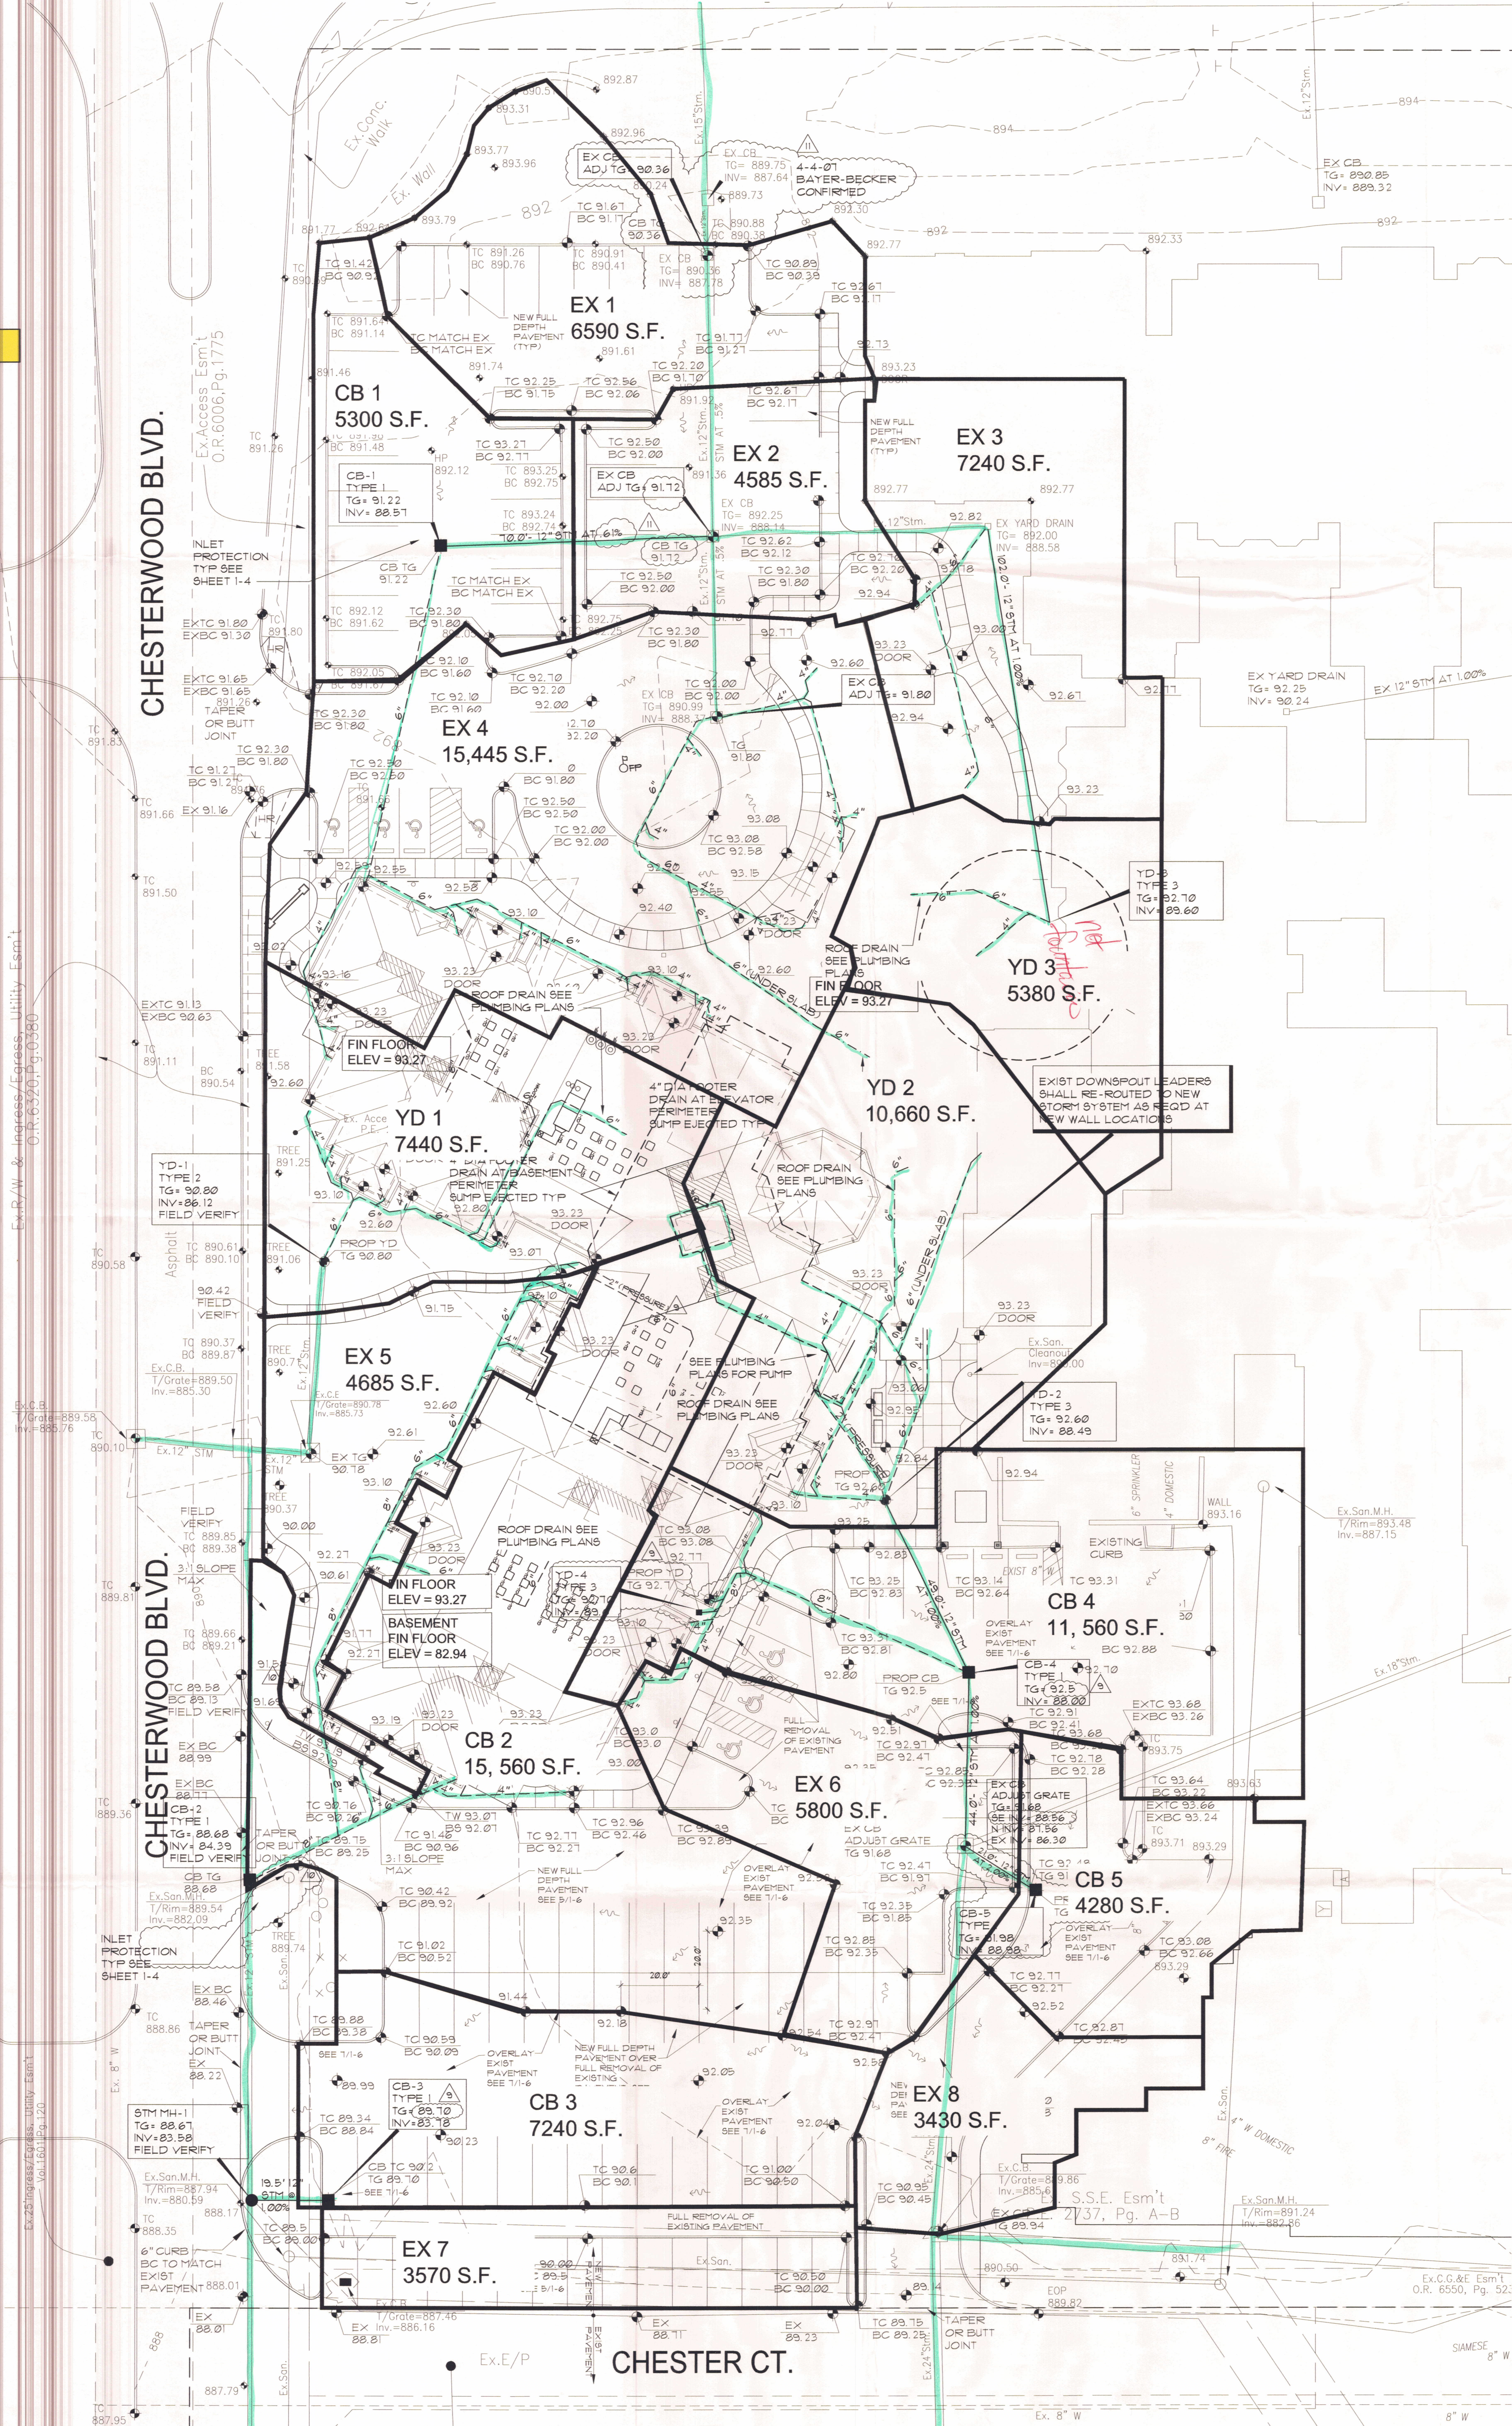

Ex. C.C.&E Esm't
O.R. 6550, Pg. 52

SIAMENSE 8" W