


Plot time: Aug 29, 2016 - 9:29am
Drawing name: J:\2015\15M040-000\CD HIX.dwg - Layout Tab: Overall

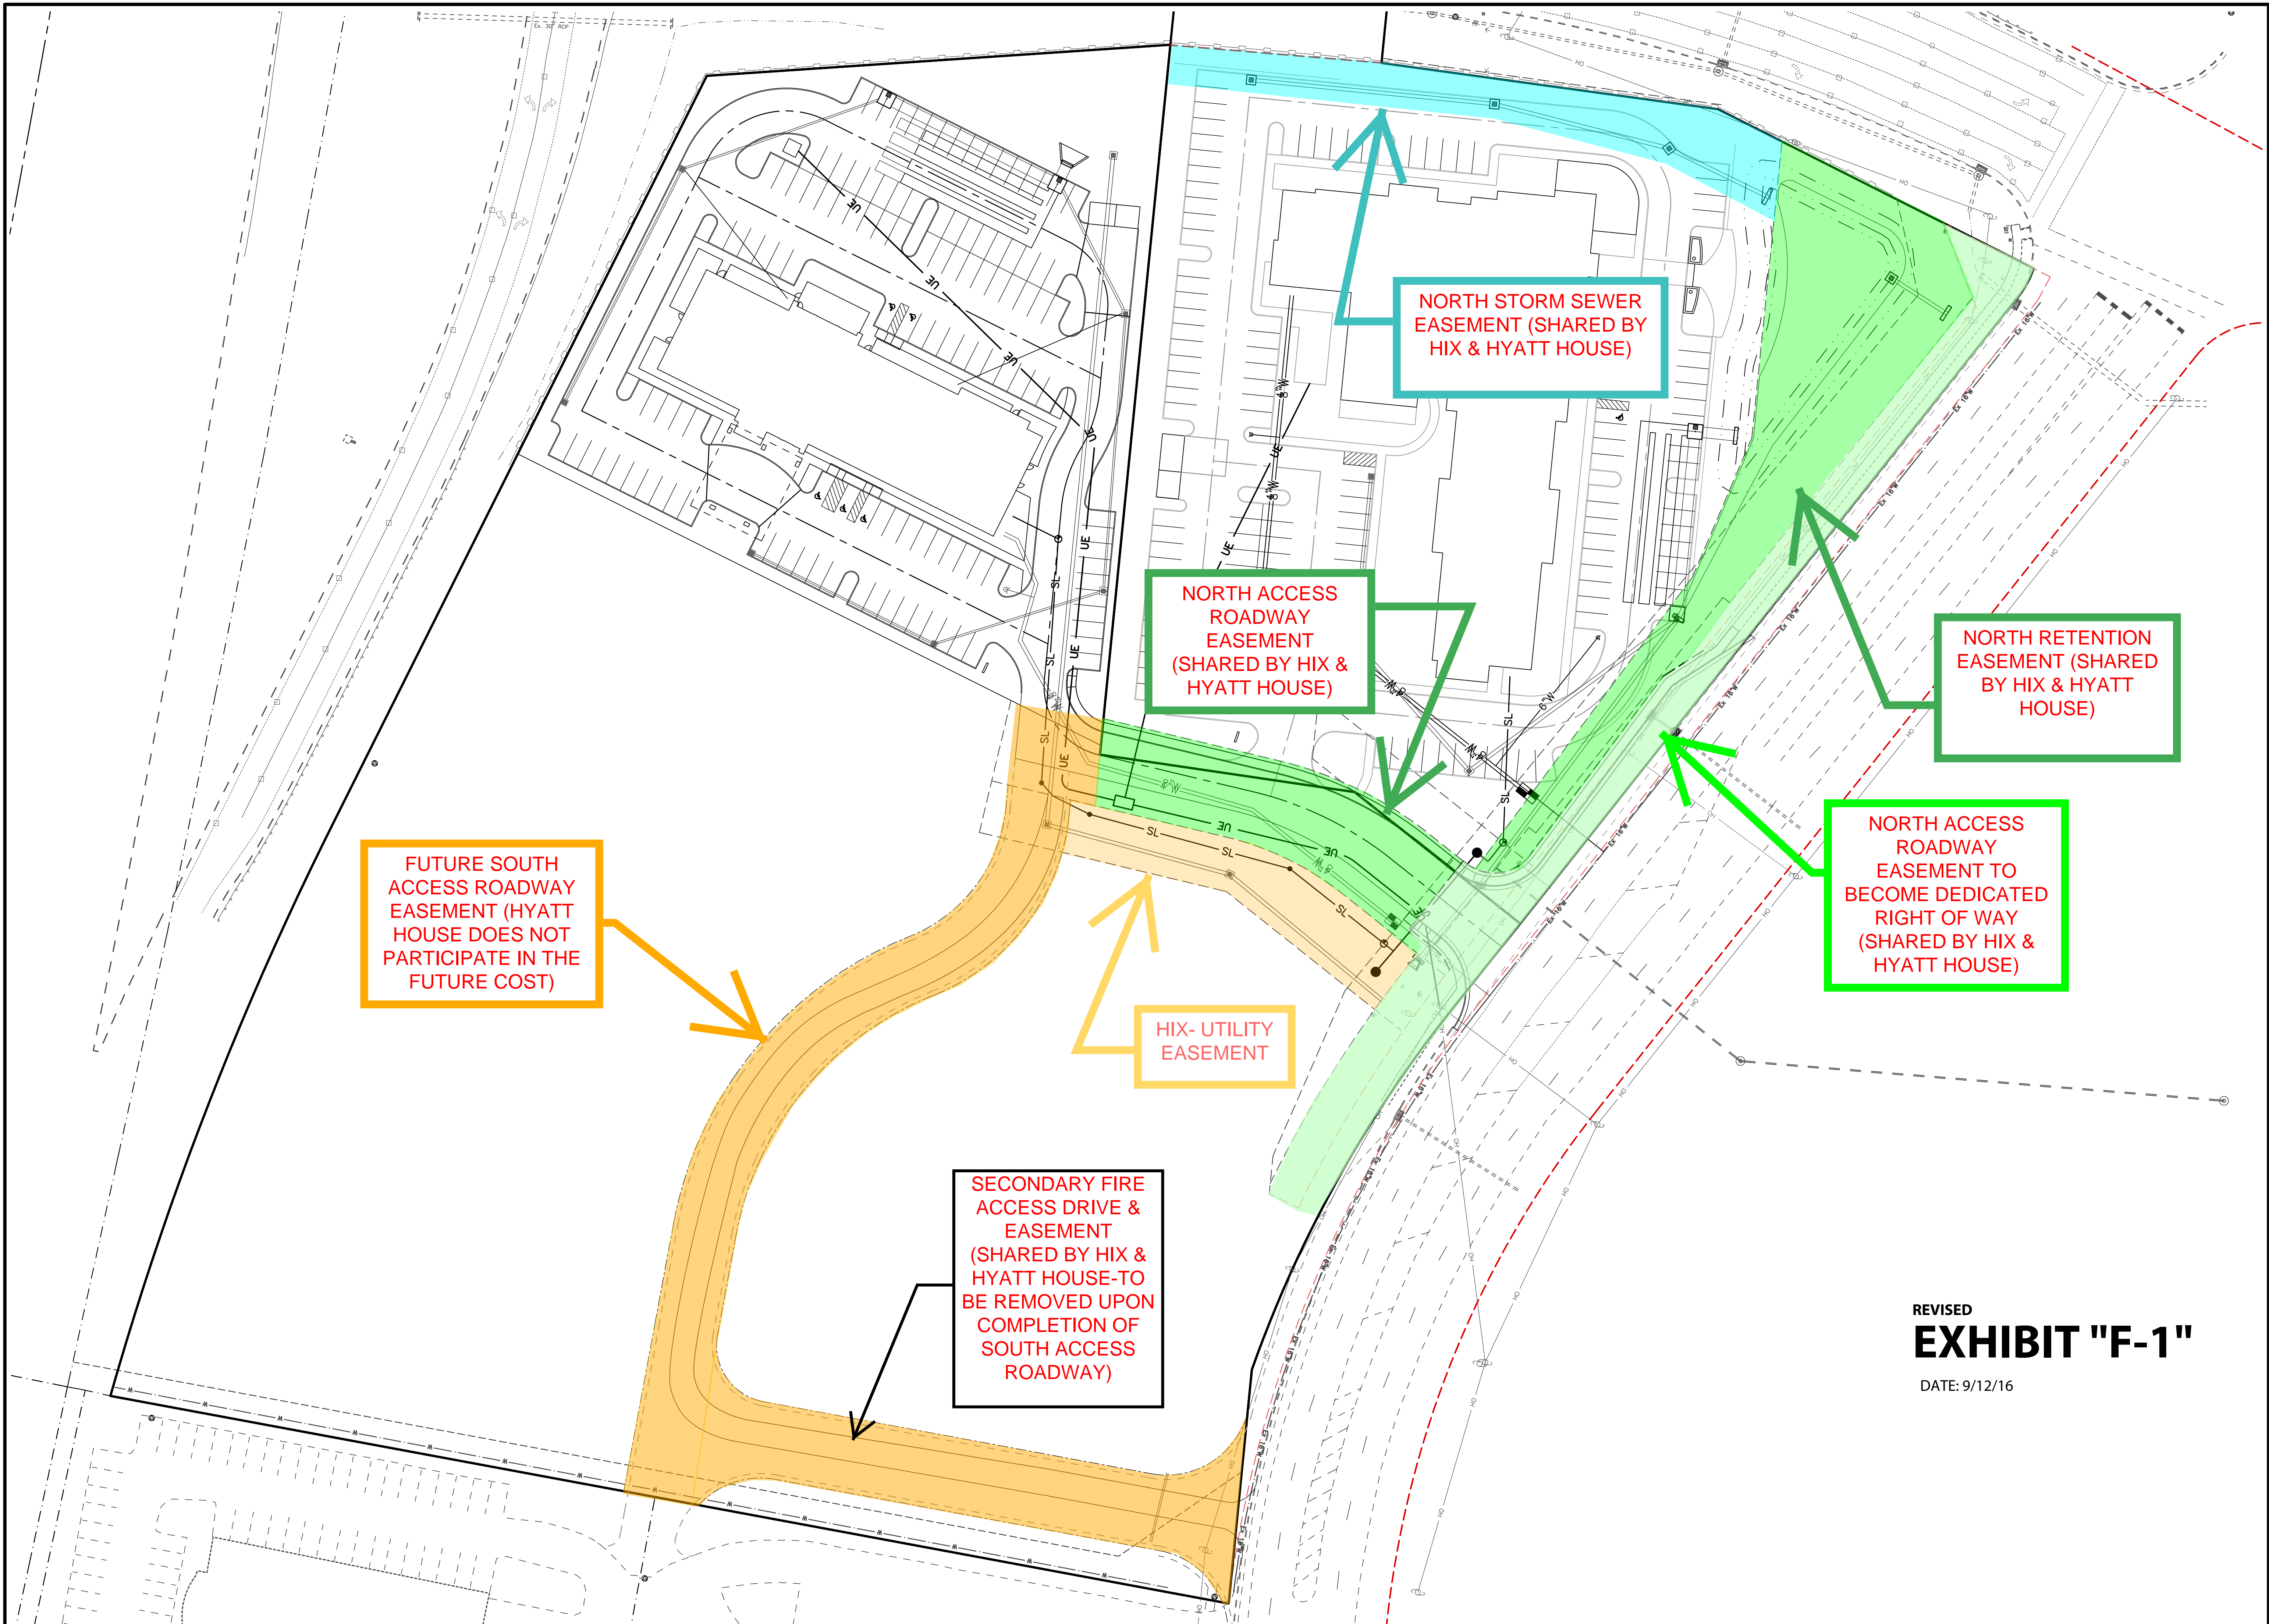

FUTURE SOUTH ACCESS ROADWAY EASEMENT (HYATT HOUSE DOES NOT PARTICIPATE IN THE FUTURE COST)

HIX- UTILITY EASEMENT

SECONDARY FIRE ACCESS DRIVE & EASEMENT (SHARED BY HIX & HYATT HOUSE-TO BE REMOVED UPON COMPLETION OF SOUTH ACCESS ROADWAY)


NORTH STORM SEWER EASEMENT (SHARED BY HIX & HYATT HOUSE)

NORTH ACCESS ROADWAY EASEMENT (SHARED BY HIX & HYATT HOUSE)

NORTH RETENTION EASEMENT (SHARED BY HIX & HYATT HOUSE)

NORTH ACCESS ROADWAY EASEMENT TO BECOME DEDICATED RIGHT OF WAY (SHARED BY HIX & HYATT HOUSE)

REVISED
EXHIBIT "F-1"
DATE: 9/12/16

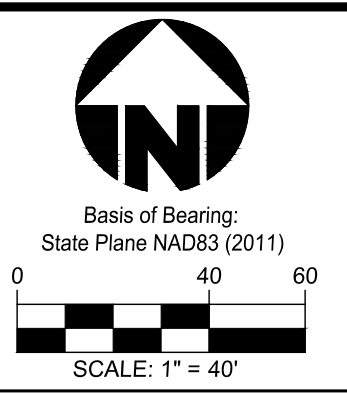

Item	Revision Description	Date	Drawn	Chk
PRELIMINARY				

THE FIELDS AT LIBERTY WAY
PRELIMINARY DEVELOPMENT PLAN
 COX ROAD & LIBERTY WAY
 WEST CHESTER TOWNSHIP
 BUTLER COUNTY, OH
 SECTION 12, 16, TOWN 3, RANGE 2
PRELIMINARY PLAN



Drawing:	15M040-000 CD HIX
Drawn by:	MJL
Checked by:	XXX
Issue Date:	06-14-16

Sheet: **CC1**