

Filmed
Roll 75
1/14/86

UTILITY COMPANY LEGEND

C.G. & E. CO. CINCINNATI GAS AND ELECTRIC COMPANY
B.R.E.C. Inc. BUTLER RURAL ELECTRIC COOPERATIVE INC.
S.W.B.C.W. Assn. SOUTHWESTERN BUTLER COUNTY WATER ASSOCIATION

UTILITY COMPANIES

POWER: CINCINNATI GAS AND ELECTRIC COMPANY (STA+120+00 BACK)
FOURTH AND MAIN STREETS, CINCINNATI, OHIO
BUTLER RURAL ELECTRIC COOPERATIVE INC. (STA. 120+00 AHEAD)
1382 MAIN ST., HAMILTON, OHIO

WATER: CITY OF OXFORD MUNICIPAL BUILDING, OXFORD, OHIO
SOUTHWESTERN BUTLER COUNTY WATER ASSOCIATION
3031 NUGENT RD., HAMILTON, OHIO

GAS: CINCINNATI GAS AND ELECTRIC COMPANY
FOURTH AND MAIN STREETS, CINCINNATI, OHIO

TELEPHONE: GENERAL TELEPHONE COMPANY
6464 WEST BROOK RD., CLAYTON, OHIO

CENTERLINE SURVEY PLAT BROWN ROAD, BUTLER COUNTY (C 47-A)

OXFORD TOWNSHIP, OHIO

Scale in Feet
0 100 200 400 600

SECTION 22 TOWN 5 RANGE 1
SECTION 15 TOWN 5 RANGE 1

STATE JOB NO.	FED. RD. DIVISION	STATE	PROJECT
08124 (0)	2	OHIO	


BUTLER COUNTY
BUT-BROWN ROAD
ISSUE ONE

72
83

1
12

Match Line
N 85° 12' 43" W

SECTION 15, T5, R1
SECTION 10, T5, R1

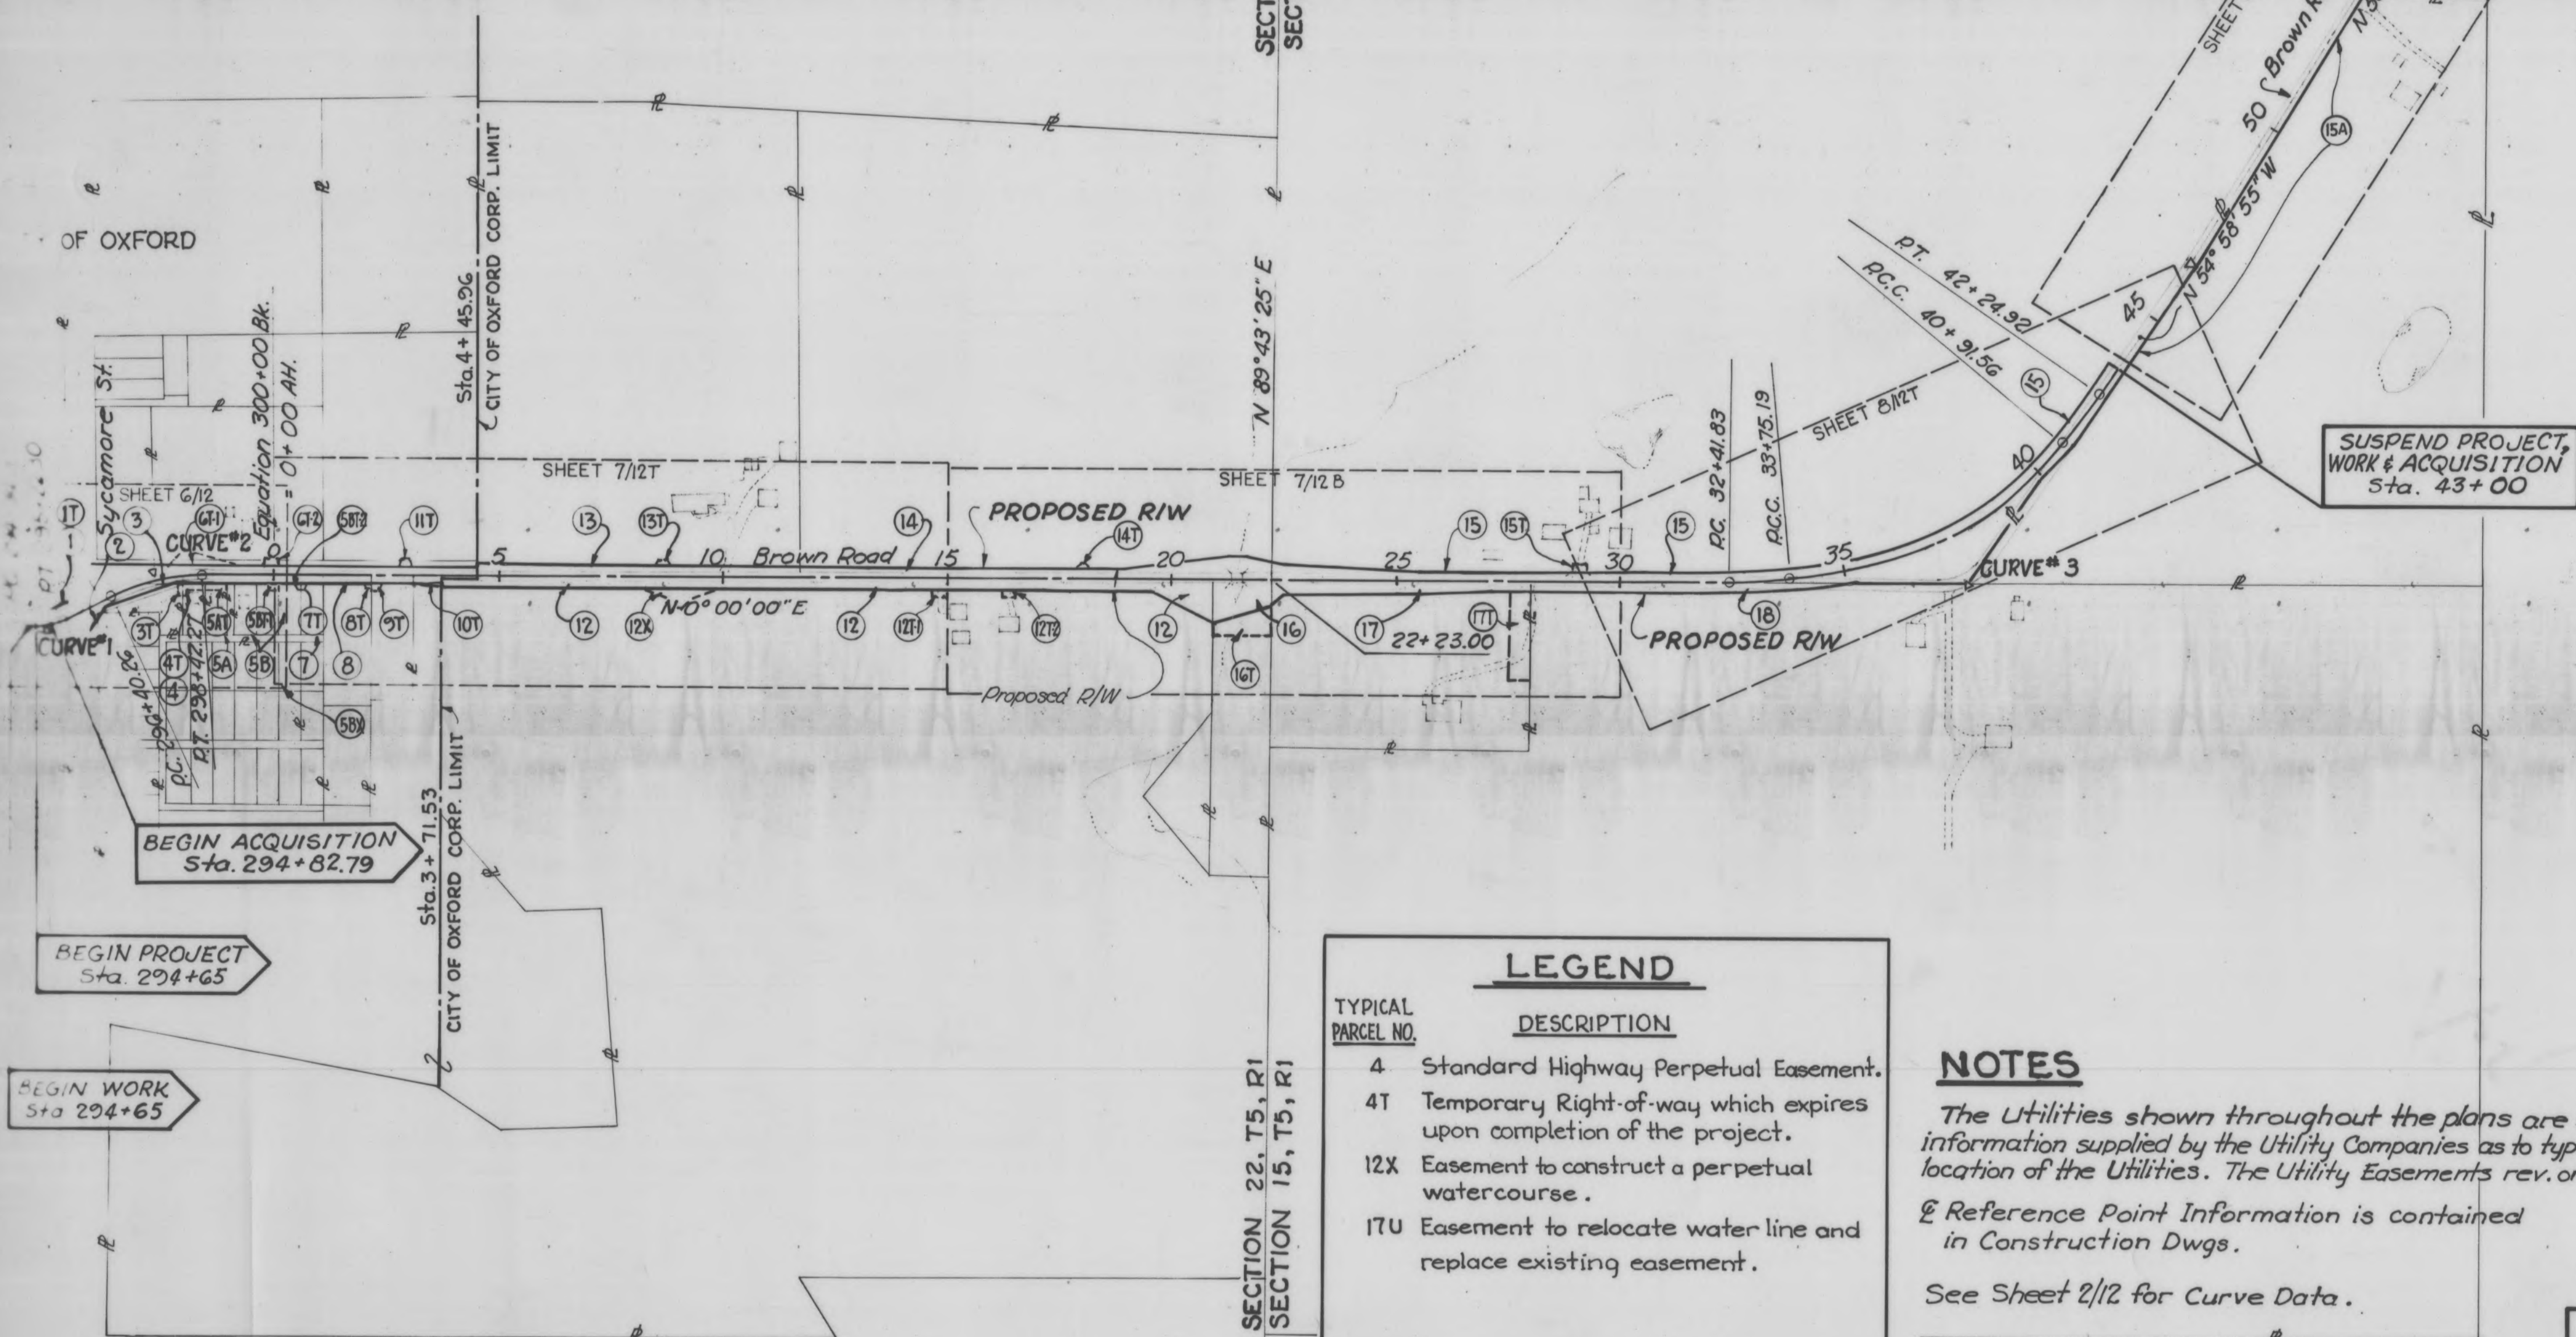

LEGEND

TYPICAL PARCEL NO.	DESCRIPTION
4	Standard Highway Perpetual Easement.
4T	Temporary Right-of-way which expires upon completion of the project.
12X	Easement to construct a perpetual watercourse.
17U	Easement to relocate water line and replace existing easement.

NOTES

The Utilities shown throughout the plans are based on information supplied by the Utility Companies as to type, size and location of the Utilities. The Utility Easements rev. or added Dec., '76.

Reference Point Information is contained in Construction Dwg.

See Sheet 2/12 for Curve Data.

RECORDED


DATE _____
DEED BOOK _____
PAGE _____

DATE	REVISION	DESCRIPTION
9-28-76	Rev. & Monuments	143+24.56 and 171+48.25 to 178+00

CENTERLINE REFERENCE MONUMENTS			DETAIL LOCATIONS OF MONUMENTS	
QUANT.	STATION	DISTANCE FROM E LEFT RIGHT	TYPICAL DETAIL	
2	PI. 254+78.98	SEE DETAIL "A"		
2	PI. 297+42.93	SEE DETAIL "B"		
2	14+00	14.00' 14.00'		
1	PI. 37+72.98	@ PI.		
2	114+00	14.00' 14.00'		
1	PI. 120+30.76	@ PI.		
2	128+00	14.00' 14.00'		
2	ST. 143+24.56	14.00' 14.00'		
1	PI. 147+14.46	@ PI.		
2	152+00	14.00' 14.00'		
1	PI. 160+81.75	@ PI.		
1	PI. 171+48.25	@ PI.		
2	ST. 177+03.09	14.00' 14.00'		
2	ST. 189+32.92	14.00' 14.00'		
2	198+00	14.00' 14.00'		
25	Total			

I HEREBY CERTIFY THAT THIS PLAT IS A TRUE DELINEATION MADE BY LOCKWOOD, JONES & BEALS IN 1973.

JOHN J. BEALS
PROFESSIONAL SURVEYOR - NO. 5312

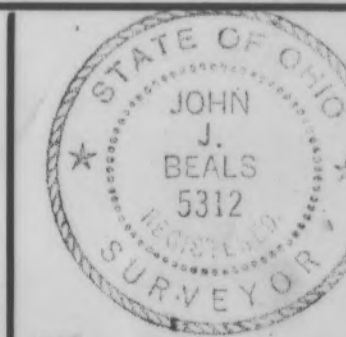

CENTERLINE SURVEY PLAT STA. 294+00 TO STA. 85+00

1-51-84
CHECKED


STATE JOB NO.	FED. RD. DIVISION	STATE	PROJECT
08124(0)	2	OHIO	

BUTLER COUNTY
BUT-BROWN ROAD
ISSUE ONE


73
83
2
12

CENTERLINE SURVEY PLAT BROWN ROAD, BUTLER COUNTY (C 47-A)

OXFORD TOWNSHIP, OHIO

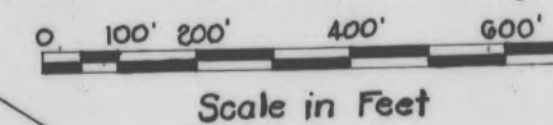

SECTION 10 TOWN 5 RANGE 1
SECTION 3 TOWN 5 RANGE 1
SECTION 4 TOWN 5 RANGE 1

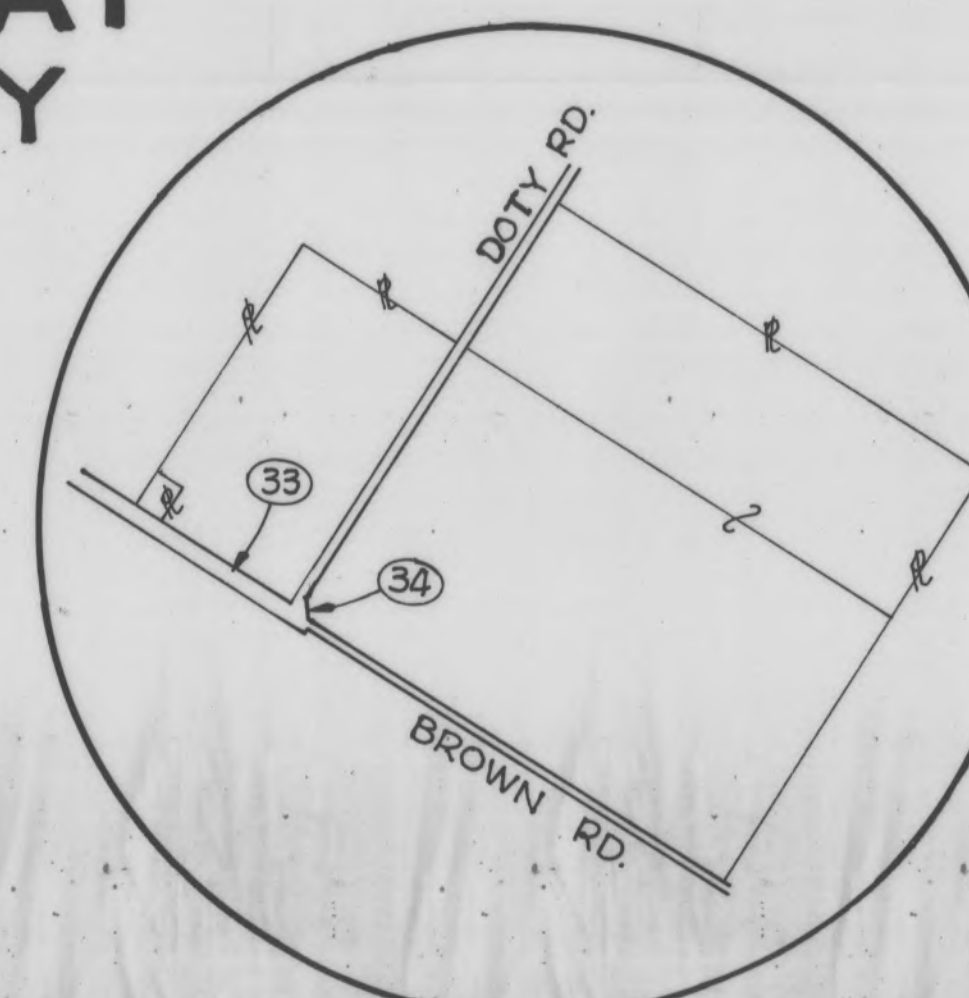

DETAIL "A"
Scale 500' 1000' 1500'
SECTION 9, T5, R1

SECTION 15
T5, R1

Match Line
N 85° 16' 48" W
85+08.11
Station 88+82.58 Bk. =
110+00 AH.

RESUME WORK
Sta. 113+00

RESUME PROJECT
Sta. 113+50

RESUME ACQUISITION
Sta. 112+83.42

SECTION 10, T5, R1

SECTION 10, T5, R1

SECTION 4, T5, R1

SECTION 3, T5, R1

CURVE DATA								SPIRAL REPLACEMENT DATA					
N ^o	P.I. STATION	Δ	D _c	T _s	R _c	L _c	L _s	θ	Δ	D	T	R	L
1	294+78.98	25° 14' 20"	28° 38' 53"	44.78'	200.00'	88.10'							
2	297+42.93	25° 15' 05"	12° 30'	102.67'	458.37'	202.01'							
3	37+72.98	54° 58' 55"	6° 00'	597.79'	954.93'	716.37'	200.00'	6° 00'	6° 00'	4° 29' 57"	66.74'	1273.48'	133.36'
4	120+30.76	26° 17' 55"	6° 00'	323.45'	954.93'	288.31'	200.00'	6° 00'	6° 00'	4° 29' 57"	66.74'	1273.48'	133.36'
5	137+55.20	80° 33' 20"	8° 00'	787.58'	716.20'	656.94'	350.00'	14° 00'	14° 00'	5° 59' 45"	117.33'	955.58'	233.49'
6	147+14.46	20° 42' 00"	4° 30'	332.75'	1273.24'	260.00'	200.00'	4° 30'	4° 30'	3° 22' 38"	66.71'	1697.88'	133.35'
7	160+81.75	36° 17' 53"	6° 00'	413.55'	954.93'	404.97'	200.00'	6° 00'	6° 00'	4° 29' 57"	66.74'	1273.48'	133.36'
8	171+48.25	48° 42' 35"	5° 00'	619.35'	1145.92'	774.15'	200.00'	5° 00'	5° 00'	3° 44' 58"	66.72'	1528.14'	133.36'
9	184+07.57	45° 04' 10"	5° 00'	576.04'	1145.92'	701.39'	200.00'	5° 00'	5° 00'	3° 44' 58"	66.72'	1528.14'	133.36'

Limits of 22 Acre area
to be appraised. (One
complete golf hole)

COMPLETION DATE		
DATE	REVISION	DESCRIPTION
9-28-76		Alignment 165+ to 189+

END WORK
Sta. 201+00

END ACQUISITION
Sta. 201+00

I HEREBY CERTIFY THAT THIS PLAT IS A TRUE
DELINERATION MADE BY LOCKWOOD, JONES & BEALS
IN 1973.

John J. Beals
JOHN J. BEALS

PROFESSIONAL SURVEYOR NO. 5312



RECORDED
DATE _____
DEED BOOK _____
PAGE _____

R/W CENTERLINE SURVEY PLAT STA. 85+00 TO STA. 201+00

SUMMARY OF ADDITIONAL RIGHT OF WAY REQUIRED

STATE JOB NO.	FED. RD. DIVISION	STATE	PROJECT	74 83
08124 (0)	2	OHIO		3 12

BUTLER COUNTY
BUT-BROWN ROAD
ISSUE ONE

TOTAL NO. OWNERS- 35					TOTAL NO. COMPLETE TAKES-			TOTAL OWNERS WITH STRUCTURES INVOLVED-						TOTAL OWNERS WITH PERSONALTY ITEMS-				
PARCEL NO.	OWNER	DEED RECORD			RECORD AREA	TOTAL PRO	TOTAL TAKE	PRO IN TAKE	NET TAKE	NET RES. LT.	NET RES. RT.	BLDG'S TO BE ACQ'D	SHEET NO.	REMARKS	OTHER DESIGNATED EASEMENTS	TYPE FUND		
		BOOK	PAGE	DATE														
1	CHARLES M. RUHLMAN & MARY L. RUHLMAN	711	293	12-27-60	0.292	—	0.007	—	0.007	0.285		—	6/12			County		
1T	" " " "	711	293			—	0.013	—	0.013				6/12	Slope Adjustment		"		
2	FREEMAN & CAROL BAILEY, FEE HOLDER RICHARD & ELENA FICHTER, LAND CONTRACT HOLDER	718	208		0.231	—	0.007	—	0.007		0.226	—	6/12			"		
3	MILDRED EZSOL & COLMER EZSOL	860	223	1-20-67	0.178	—	0.038	—	0.038		0.140	—	6/12			"		
3T	" " " "	442	223				0.004	—	0.004				6/12	Drive		"		
4	HATTIE STEWART	309	272		0.124	—	0.012	—	0.012		0.112	—	6/12			"		
4T	" " " "	309	272			—	0.011	—	0.011				6/12	Drive & Grading		"		
5A	THELMA HUFFMAN	726	302-4		0.124	—	0.011	—	0.011		0.113	—	6/12			"		
5AT	" " " "	726	302-4			—	0.012	—	0.012				6/12	Drive & Grading		"		
5B	" " " "	726	302-4		0.372	—	0.034	—	0.034		0.338	—	6/12 & 7/12			"		
5BT-1	" " " "	726	302-4			—	0.005	—	0.005				6/12	Drive		"		
5BT-2	" " " "	726	302-4			—	30.9 S.F.	—	30.9 S.F.				7/12	Drive		"		
5BX	" " " "	726	302-4				0.034		0.034				7/12	36"φ Storm Sewer		"		
GT-1	WALTER LOWES & RUBY M. LOWES	344	212		2.998	—	0.030	—	0.030	2.998		—	6/12	Drive & Grading		"		
GT-2	" " " "	344	212			—	0.006	—	0.006			—	6/12 & 7/12	Grading		"		
7	FLORENCE R. WESPISER	1019	618		0.124	—	0.012	—	0.012		0.113	—	7/12			"		
7T	" " " "	1020	116			—	0.003	—	0.003				7/12	Drive		"		
8	CARL BAKER, ETAL	706	721	9-10-57	0.607	—	0.024	—	0.024		0.583		7/12			"		
8T	" " " "	706	721			—	0.009	—	0.009				7/12	Drive		"		
9T	LLOYD JR. & BETTY WILSON	879	577	6-11-56	0.528	—	0.015	—	0.015		0.513		7/12	Drive		"		
10T	HARRY B. & VIOLA M. WILKINS	824	41	8-2-65	0.335	—	0.01	—	0.01		0.325		7/12	Slope & Drive		"		
11T	CHARLES A. WILLIAMS	330	368	12-31-38	4.0	—	0.005	—	0.005		3.995		7/12	Drive *		"		
UTILITIES		CENTERLINE-REFERENCE- MONUMENTS				SYMBOLS				GENERAL NOTES				COMPLETION DATE				
		SEE SHEET 1/12								* Additional work items agreed upon by Butler County. Butler County to advise Project Engineer & supply copy of agreement.				1. UNDER NO CIRCUMSTANCES ARE THE TEMPORARY EASEMENTS FOR PURPOSE OF REMOVAL OF BUILDINGS TO BE USED FOR STORAGE OF MATERIAL AND EQUIPMENT. UPON THE COMPLETION OF WORK IN THIS AREA, THE TEMPORARY EASEMENTS SHALL BE IMMEDIATELY VACATED. 2. ALL RIGHT OF WAY FOR THIS PROJECT TO BE ACQUIRED AND PROVIDED BY BUTLER COUNTY.				
														DATE REVISION DESCRIPTION				
														10-1-76 Rev. Parcels 1, 2 & Personality Items				
														11-16-76 Removed U-Parcels, Rev. Total Owners				
														4-8-77 Rev. Names, 2 & 5A & B; rev. remarks, 9T, 5AT, 6				
														7/1 & 7-2, 10T & 11T & Add. Gen. Note (*) - R.R.D.				
		</																

SUMMARY OF ADDITIONAL RIGHT OF WAY REQUIRED

STATE JOB NO.	FED. RD. DIVISION	STATE	PROJECT	
08124 (0)	2	OHIO		

BUTLER COUNTY
BUT - BROWN ROAD
ISSUE ONE

TOTAL NO. OWNERS-				TOTAL NO. COMPLETE TAKES-				TOTAL OWNERS WITH STRUCTURES INVOLVED-							REMARKS	OTHER DESIGNATED EASEMENTS	TYPE FUND
PARCEL NO.	OWNER	DEED BOOK	RECORD PAGE	RECORD DATE	RECORD AREA	TOTAL PRO	TOTAL TAKE	PRO IN TAKE	NET TAKE	NET RES. LT.	NET RES. RT.	BLDG'S TO BE ACQ'D	SHEET NO.				
12	MARY L. KING	821	332	3-24-64	53.54	1.184	1.890	1.184	0.706		51.65		7/12		See R/w Plan	County	
12X	" "	821	332				0.042		0.042				7/12	Channel		"	
12T-1	" "	821	332				0.007		0.007				7/12	Drive		"	
12T-2	" "	821	332				0.007		0.007				7/12	Drive		"	
13	ELIZABETH R. FERRIS	814	199	3-22-65	17.6	0.503	0.755	0.503	0.252	16.8		—	7/12		" " "	"	
13T	" "	814	199			—	0.019	—	0.019				7/12	Grading * see note, sh. 9/12		"	
14	DOROTHY ROUDEBUSH & ALLEN T. ROUDEBUSH	491	358	7-17-44	24.4	0.720	1.329	0.720	0.609	23.1		—	7/12			"	
14T	" " " "	491	358			—	0.006	—	0.006				7/12	Grading		"	
15	VERLIN L. PULLEY & COROLA W. PULLEY	407	172	4-28-45	81.03	2.59	3.140	1.474	1.666	76.77		—	7/12 & 8/12		" " "	"	
15T	" " " "	407	172			—	0.006	—	0.006				7/12	Drive		"	
15A	" " " "	367	131	1-25-43	24	1.12	0.90	0.90	0.000	—	23.1		8/12				
16	TIMMY DUNAWAY AND BEATRICE DUNAWAY,	1152	155		2.64	0.091	0.272	0.091	0.181		2.37		7/12			"	
16T	" " " " ET AL	1152	155			—	0.107	—	0.107							"	
17	ROBERT E. HAYES & JANE M. HAYES	650	413	6-10-57	5.000	0.394	0.802	0.394	0.408		4.592	—	7/12		" " "	"	
17T	" "	650	413				0.119		0.119				7/12	Relocate Drive		"	
18	JAMES W. TAYLOR & DORIS O. TAYLOR	571	691	11-20-53	97.63	0.67	0.686	0.496	0.190		96.94	—	7/12 & 8/12		" " "	"	
19	RAYMOND T. & MARIETTA D. BROWN	473	17	4-7-48	0.580	—	0.053	—	0.053	0.527		—	9/12		" " "	"	
20	BARBARA B. & MARSHALL L. BARKER JR.	563 & 871	441 & 532	7-12-67	0.572	0.114	0.163	0.114	0.049	0.409		—	9/12		" " "	"	
21	ROBERT J. & MARY CLARE JOHNSON	973	750	7-2-71	1.56	0.232	0.327	0.232	0.095	1.233		—	9/12			"	
22	MARY JANE & IVAN EUGENE BOURNE	817	663	5-11-65	0.69	0.062	0.063	0.062	0.001	0.69		—	9/12			"	
23-1	JAMES W. & CHARLOTTE C. HOWARD	850 & 791	144 & 617	7-29-66	29.256	0.554	0.805	0.554	0.251	28.451		—	9/12		" " "	"	
23-2	" " "	850	144	7-29-66	6.50	0.733	0.722	0.438	0.284	5.778			9/12				
23-2-T	" " "	"	"	"	"	0.00	0.069	0.00	0.069				9/12	Const. a spring drain * see note, sh. 9/12		"	

UTILITIES	CENTERLINE-REFERENCE-MONUMENTS	SYMBOLS	TYPE	FENCE	QUANTITIES	GENERAL	NOTES	COMPLETION DATE		
SEE SHEET 1/12								DATE	REVISION	DESCRIPTION
								11-16-70	Removed	17U & 18U
								8-8-77	Rev. name, 12, 14, 16-19; rev area	17T & rev.
									remarks, 13T, 14T, 17T & 232T -PRD.	

SUMMARY OF ADDITIONAL RIGHT OF WAY REQUIRED

STATE JOB NO.	FED. RD. DIVISION	STATE	PROJECT
08124 (0)	2	OHIO	

BUTLER COUNTY
BUT - BROWN ROAD
ISSUE ONE

76
83
5
12

TOTAL NO. OWNERS-			TOTAL NO. COMPLETE TAKES-			TOTAL OWNERS WITH STRUCTURES INVOLVED-							REMARKS	OTHER DESIGNATED EASEMENTS	TYPE FUND
PARCEL NO.	OWNER	DEED BOOK	RECORD PAGE	RECORD DATE	RECORD AREA	TOTAL PRO	TOTAL TAKE	PRO IN TAKE	NET TAKE	NET RES. LT.	NET RES. RT.	BLDG'S TO BE ACQ'D			
24	FIRST NATIONAL BANK AND TRUST CO. OF HAMILTON, HAMILTON, OHIO, TRUSTEE	1260	334		28.218	1.351	2.355	1.351	1.004		95.863	—	9/12	See R/W Plan	County
24T		1260	334			—	0.1029	—	0.1029				9/12	Slope	"
25	ROY & NORMA ALEXANDER	773	111	5-20-63	1.0	0.186	0.237	0.186	0.051	0.763		—	9/12	" " "	"
26	GEORGE MARTZ & MICHAEL STOUFFER SIMONDS	783	640	10-31-63	75.75	0.284	1.444	0.138	1.306		74.16		9/12 & 10/12	" " "	"
26T							0.519		0.519				9/12	Drive	"
26A-T-T							0.015		0.015				10/12	Drive Construction	"
27	NOT USED														
28	ROBERT M. & ELLEN M. HARP	1067	3	6-18-73	24.041	0.984	1.739	0.735	1.004	22.302		—	9/12 & 10/12	" " "	"
35	KENT H. ROLL & BEVERLY B. ROLL	1113	134	6-14-74	2.814	0.188	0.188	0.188	0.000	2.626			11/12		"
36	KENNETH LEE & JUNABELLE K. CROSS	520	20		0.25	0.067	0.058	0.058	0.000		0.19		10/12	* See note, shd. 3/12	"
29	HARRY O. AND LUCILLE T. CLARK	438	423	4-26-46	116	4.07	5.558	3.23	2.328	45.00	65.44		10/12 & 11/12	" " "	"
29T	" " " "	"	"				0.005		0.005				10/12		"
30	STATE OF OHIO - HUESTON WOODS (NAT. RESOURCES)	489	208-210	2-11-49	244.69	3.75	2.454	1.61	0.84		242.23		11/12 & 12/12	Work Area for Culvert & Slope construction	"
30T	" " " " " "	489	208-210	"			0.055		0.055				11/12		"
31	AMY O. JONES	989	185		74.736	0.61	0.623	0.61	0.083	74.043			11/12	" " "	"
31T	" " " "	989	185				0.0078		0.0078				11/12	Drive	"
31X	" " " "	989	185				0.073		0.073				11/12	Channel	"
32	TRUSTEES OF THE CHURCH OF CHRISTIAN DISCIPLES	34	141		1.0	0.114	0.170	0.114	0.056	0.83		—	11/12		"
33	VICTOR AND VALEDA DUDLEY	1201	172	2-18-53	36.64		0.871	0.565	0.306	35.77		—	11/12 & 12/12	" " "	"
34	VICTOR AND VALEDA DUDLEY	1201	172	2-18-53	53.95		0.130	0.089	0.041	53.82			12/12	" " "	"
35, 36	SEE ABOVE, IN SEQUENCE AFTER 28														"
UTILITIES		CENTERLINE-REFERENCE-MONUMENTS			SYMBOLS		TYPE		FENCE QUANTITIES		GENERAL NOTES		COMPLETION DATE		
		SEE SHEET 1/12											DATE	REVISION	DESCRIPTION
													9-24-75		Revision to Parcel 26, 26T-1, 26U, For Drive
													9-20-76		29, 30, 30-T, 30-WA, 31T, 31X
													10-1-76		29, 30, 30-WA, 31, 31T, 31X
													11-16-76		Removed Easements
													4-8-77		Rev. name, 28; rev. par. designation, 26T-1 to
															26T & 26AT-2 to 26AT-1; rev. area 26T
															& 26, rev. deed ref. 33 & 34 & rev. rmt's 31X
													SURVEYED	DRAWN BY	DESIGN
													CHECKED	SUPERVISED	5
															12

R/W SUMMARY SHEET

STATE JOB NO.	FED. RD. DIVISION	STATE	PROJECT
08124 (0)	2	OHIO	

77
83

**BUTLER COUNTY
BUT-BROWN ROAD
ISSUE ONE**

6
12

**SECTION 22 TOWN 5 RANGE 1
CITY OF OXFORD**

LOT NO. 1476

ELEONORA MEGANN &
SIEGLINDE GOODMAN
D.B. 898 Pg. 41

LOT NO. 1473

WALTER LOWES &
RUBY M. LOWES
D.B. 344 Pg. 212

CURVE #2


PI = 297 + 42.93
Δ = 25° 15' 05" Rt.
D = 12° 30'
L = 202.01'
R = 458.37'
T = 102.67'
E = 11.36'

CURVE #1

PI = 294 + 78.98
Δ = 25° 14' 20" Lt.
D = 28° 38' 53"
L = 88.10'
R = 200.00'
T = 44.78'
E = 4.95'

**BEGIN
ACQUISITION
STA. 294+82.79**

NOTE:
Lot Numbers Refer to City of Oxford
Consecutive Lot Numbers.

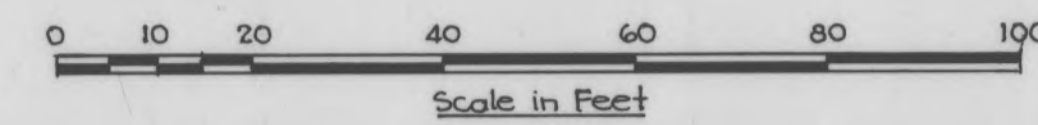

**CITY OF OXFORD
SECTION 22 TOWN 5 RANGE 1**

DATE	REVISION	DESCRIPTION
9-22-76	Rev. Centerline, Lots 1, 1-T & 2	
4-8-77	Rev. name, L, 5A & 5B & add deed ref, 38	

6

12

RIGHT OF WAY STA. 294+00 thru STA. 300+00

SECTION 22 TOWN 5 RANGE 1


STATE JOB NO.	FED. RD. DIVISION	STATE	PROJECT
08124(0)	2	OHIO	

78
83
7
12

BUTLER COUNTY
BUT - BROWN ROAD
ISSUE ONE

DOROTHY ROUDEBUSH &
ALLEN T. ROUDEBUSH

D.B. 491 Pg. 358
24.4 Acres

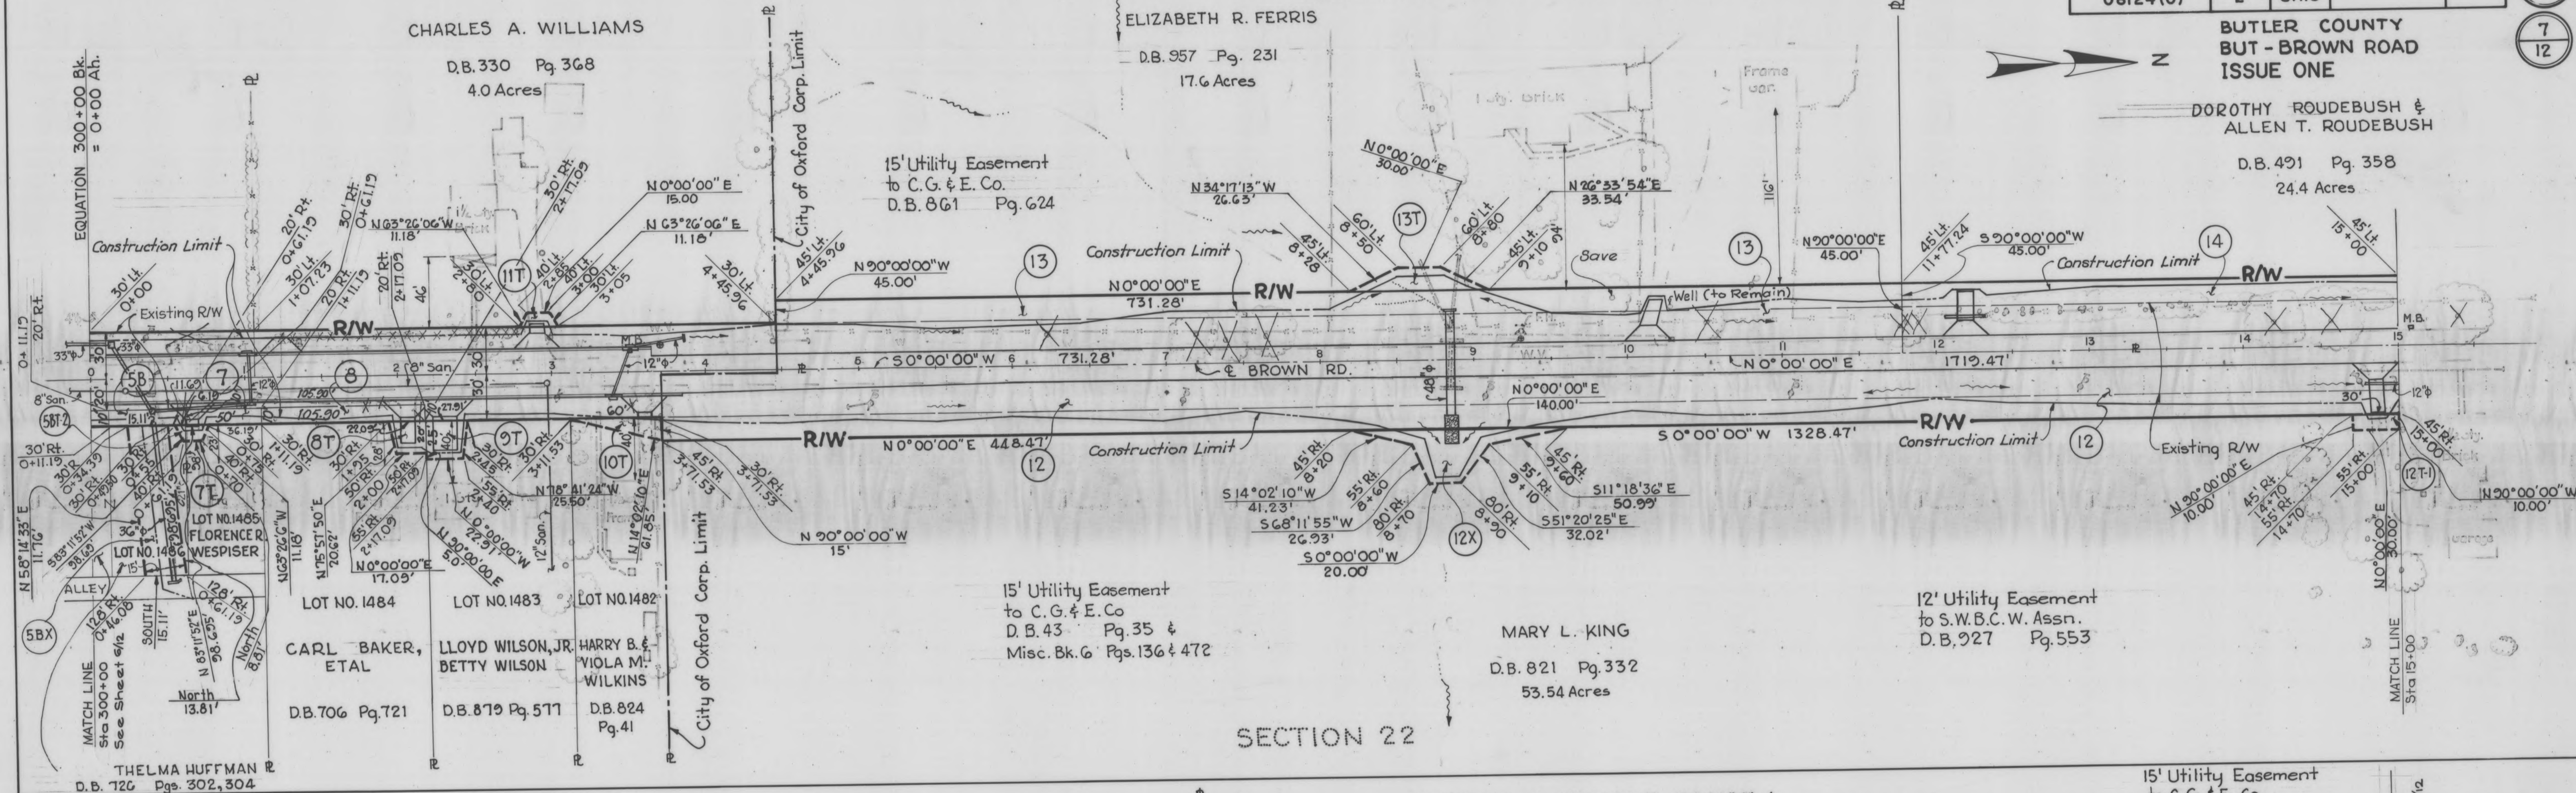

SECTION 22


SECTION 15 TOWN 5 RANGE 1



VERLIN L. PULLEY
& COROLA W. PULLEY

D.B. 407 Pg. 172
81.03 Acres

15' Utility Easement
to C.G. & E. Co.
D.B. 544 Pg. 362 &
to U.G. & E. Co. to C.G. & E. Co.
Misc. Bk. G Pgs. 135 & 465


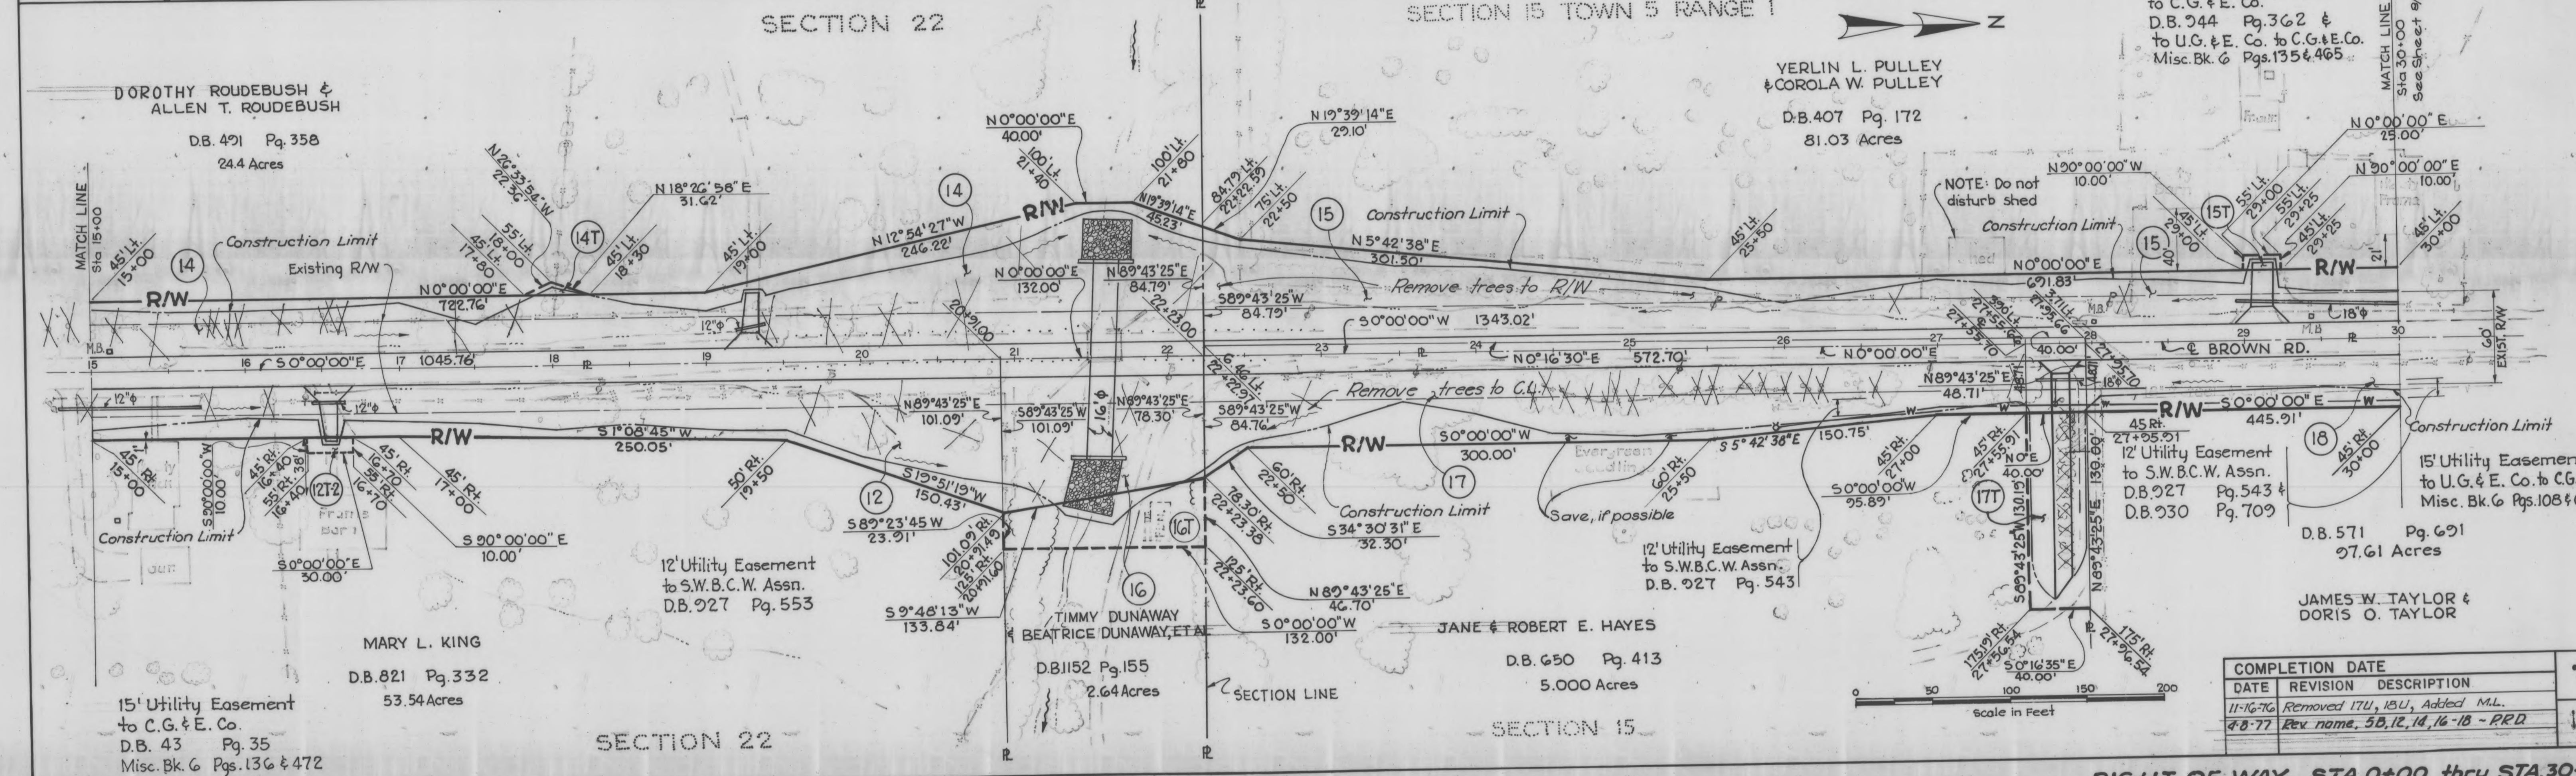


SECTION 22


SECTION 15

COMPLETION DATE			7
DATE	REVISION	DESCRIPTION	
11-16-76		Removed 17U, 18U, Added M.L.	12
4-8-77		Rev name, 5B, 12, 14, 16 - 18 - PRD	

RIGHT OF WAY STA. 0+00 thru STA. 30+00

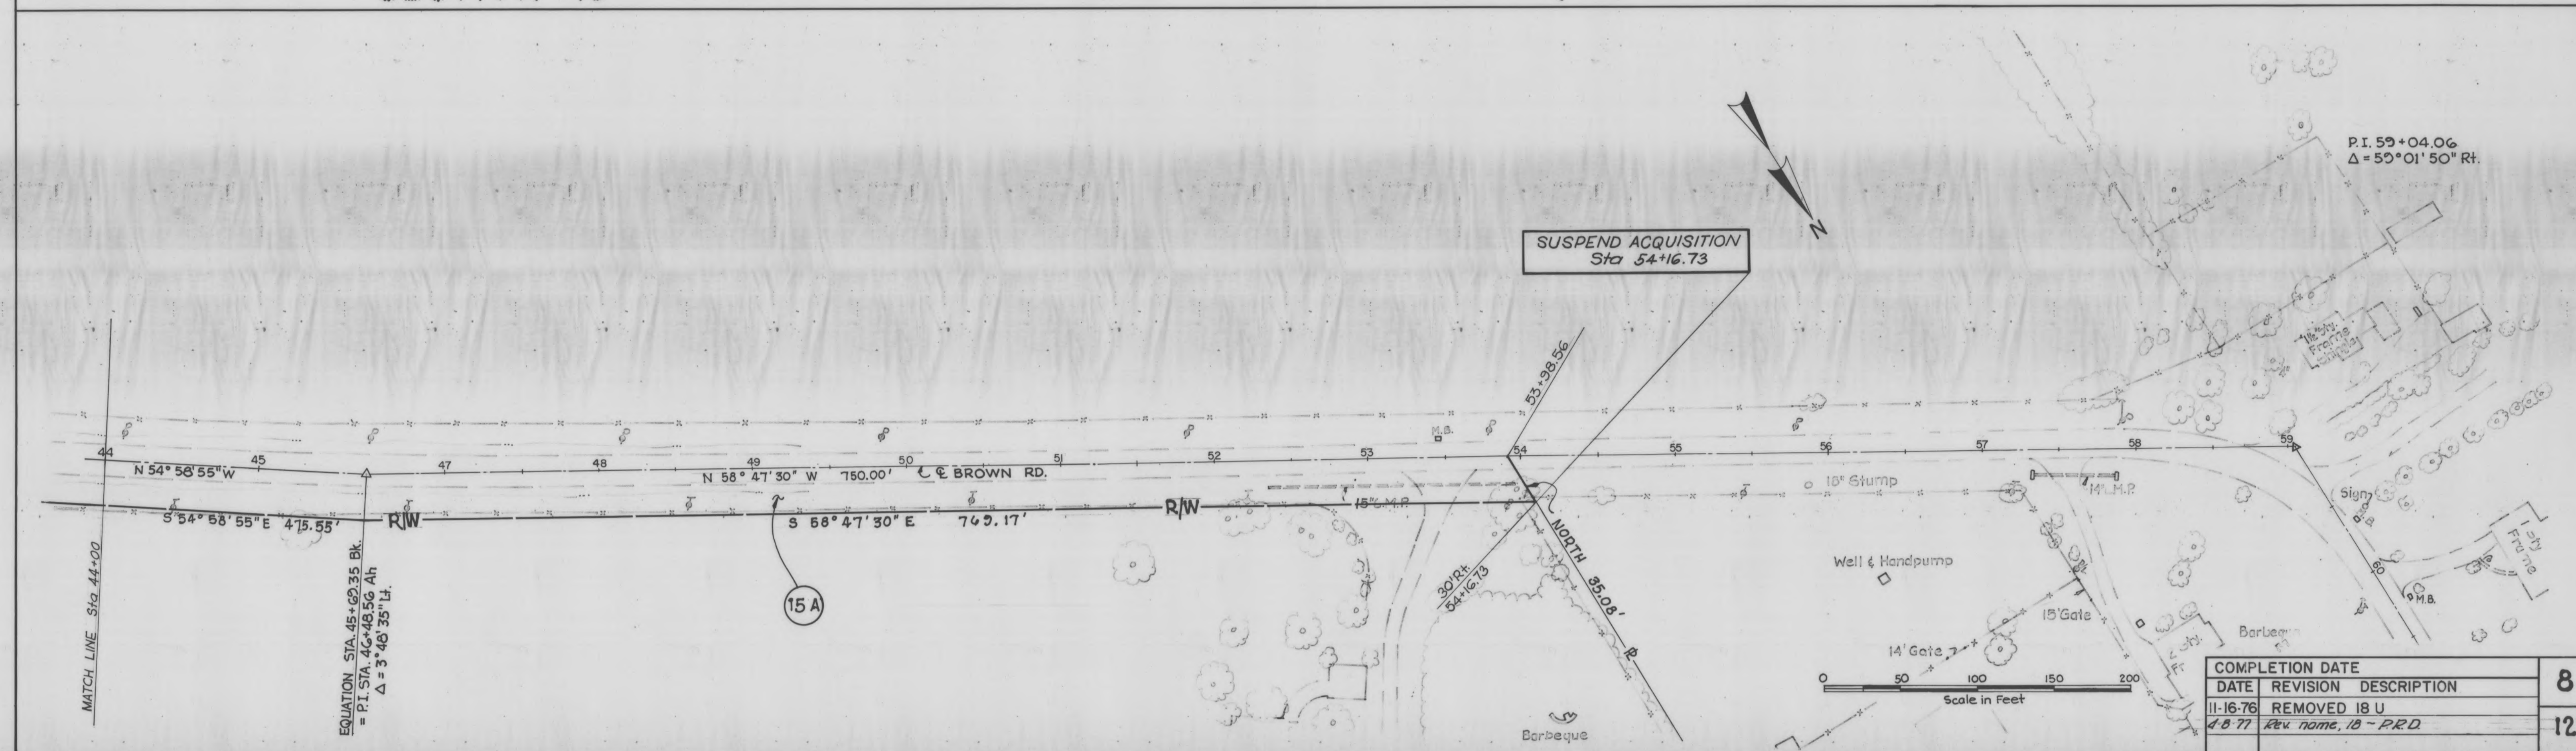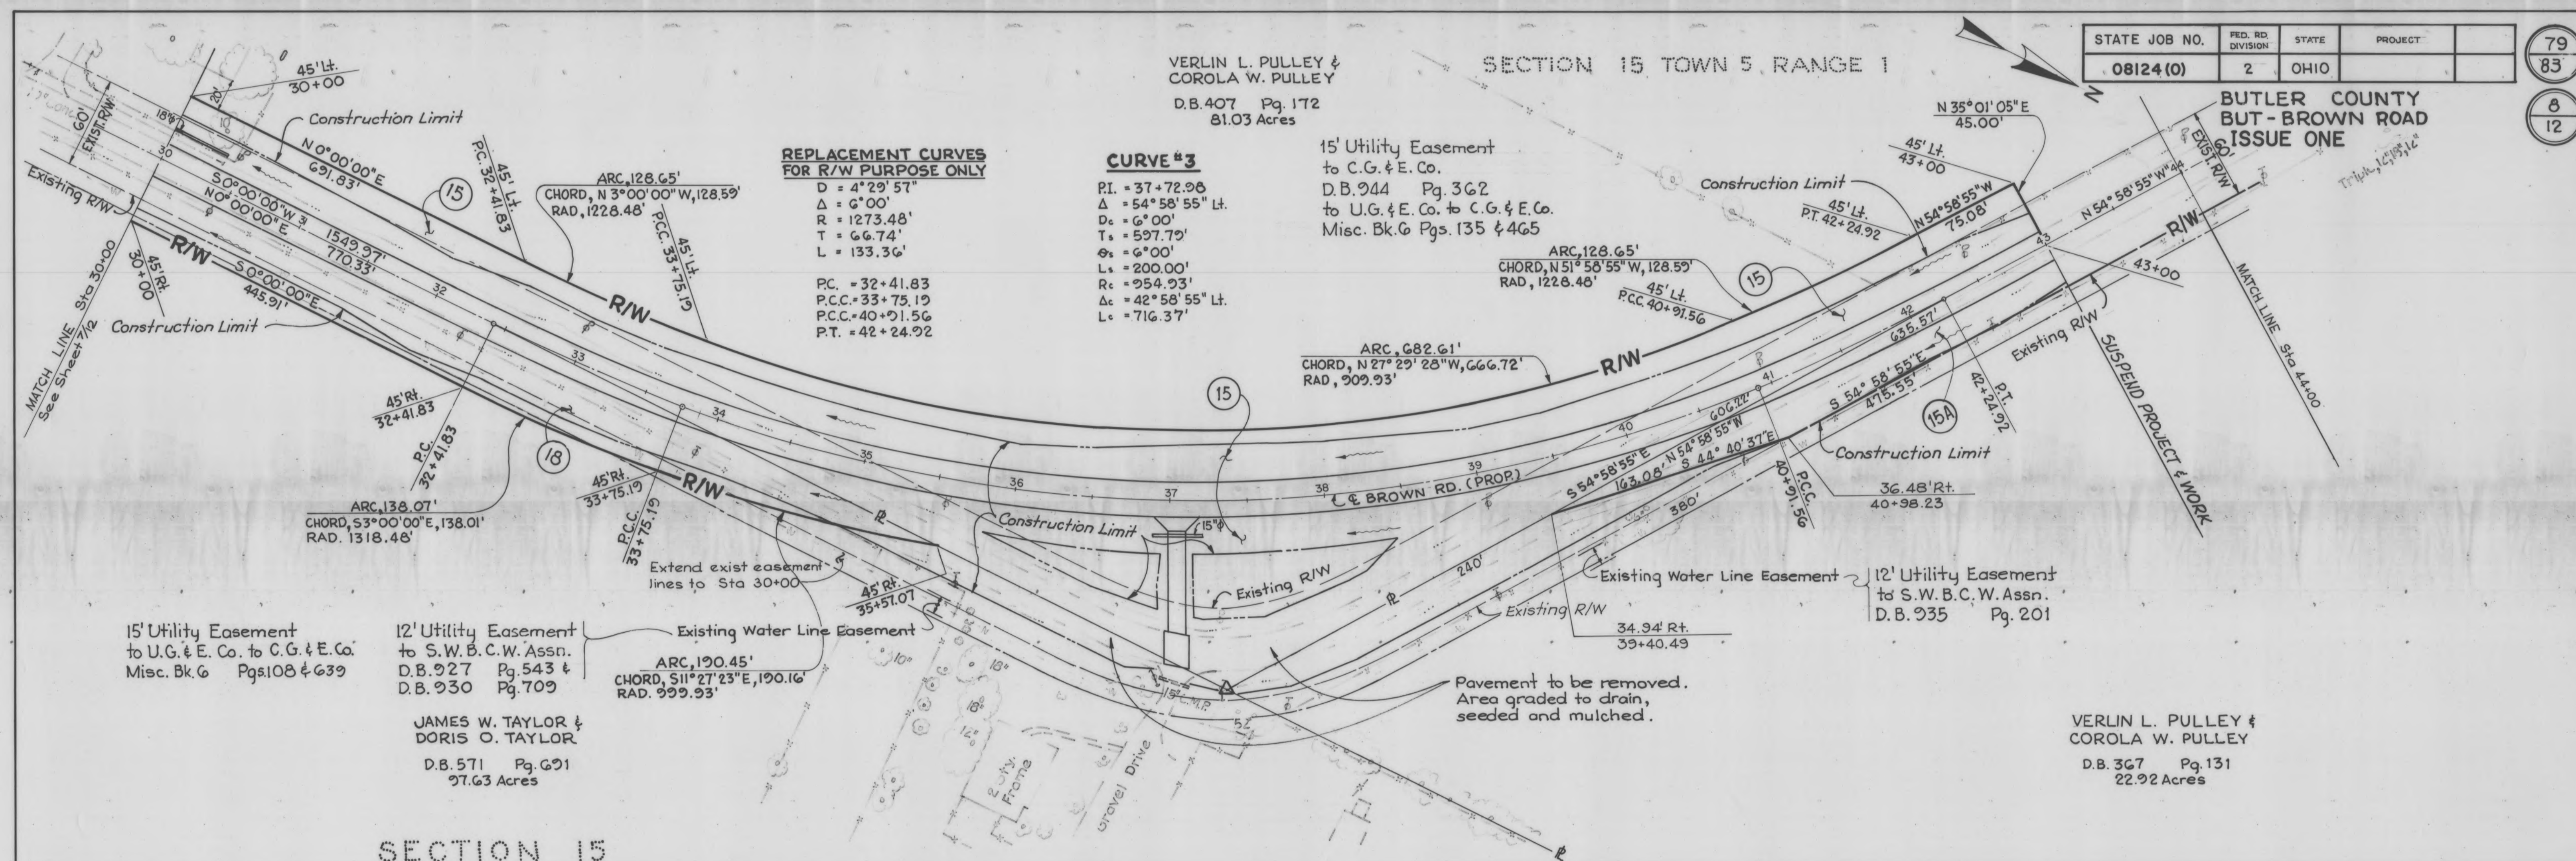

RIGHT OF WAY STA. 30+00 thru STA. 60+00

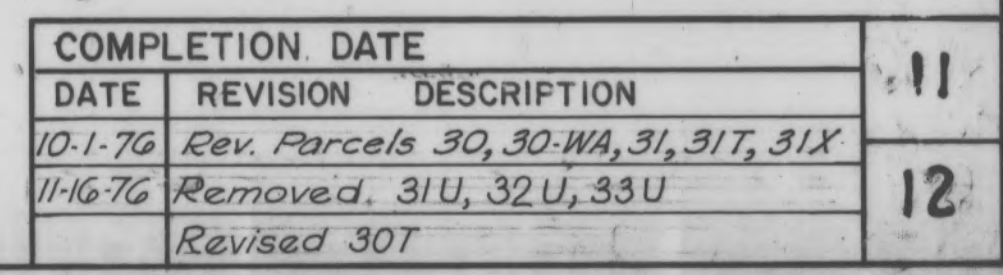


RIGHT OF WAY STA. 170+00 thru STA. 199+00

SECTION 4 TOWN 5 RANGE 1


STATE JOB NO.	FED. RD. DIVISION	STATE	PROJECT
08124 (0)	2	OHIO	

BUTLER COUNTY
BUT-BROWN ROAD
ISSUE ONE

83
83
12
12

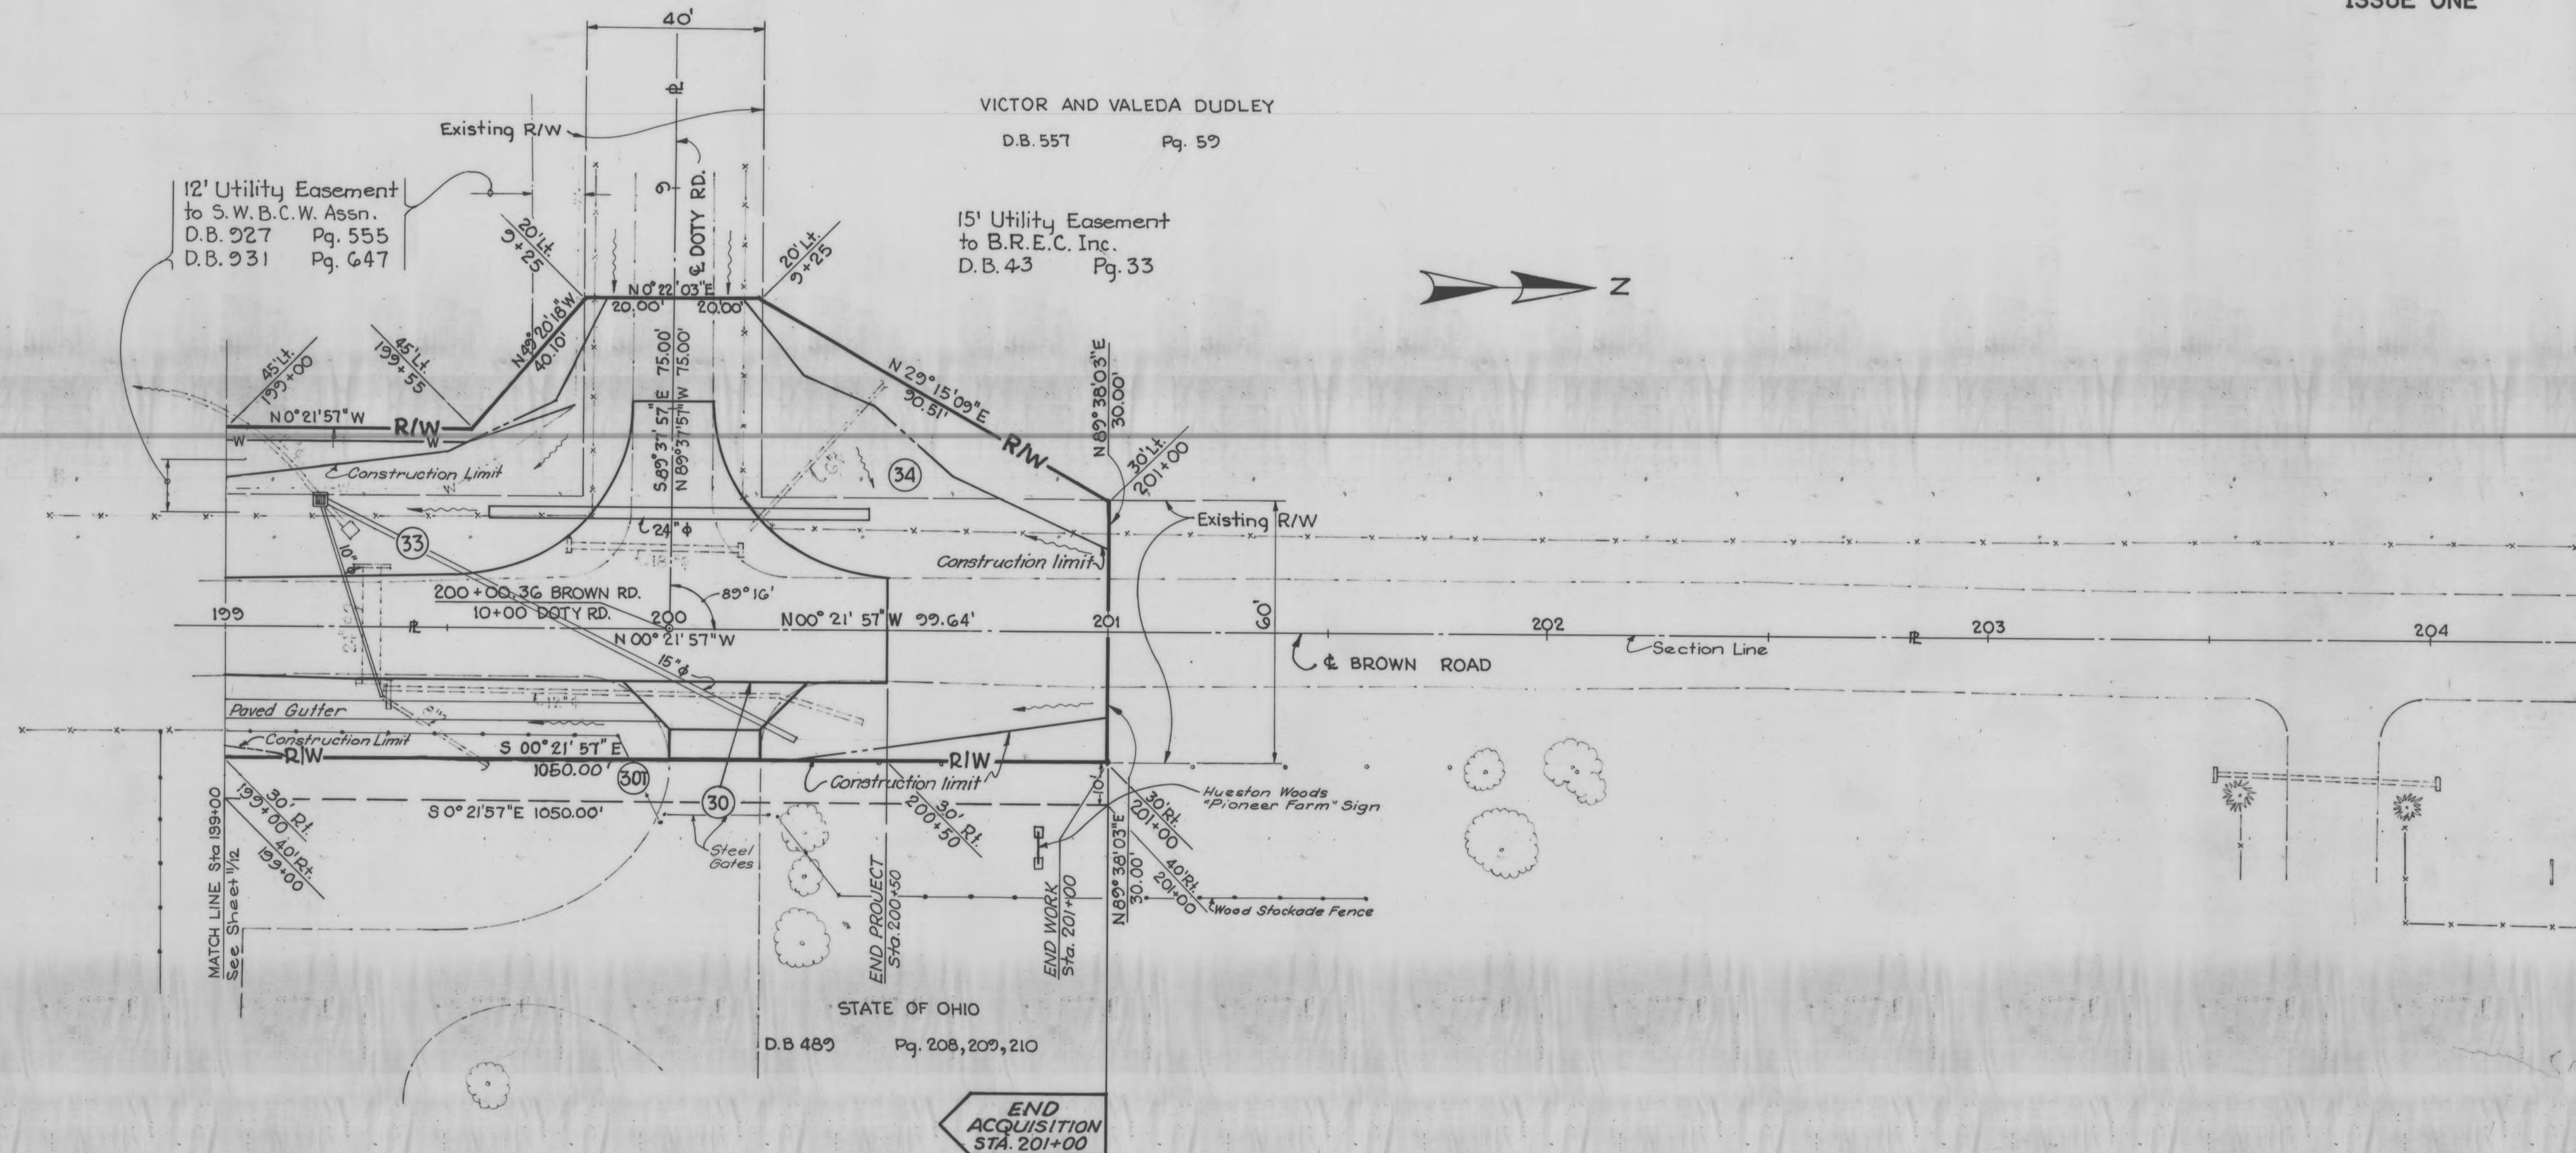

SECTION 3 TOWN 5 RANGE 1

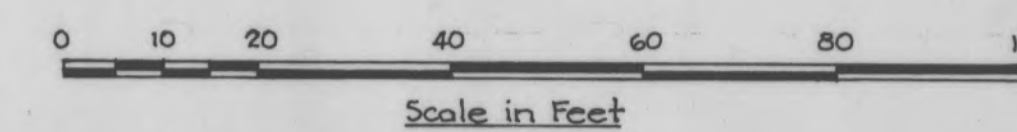

COMPLETION DATE		
DATE	REVISION	DESCRIPTION
10-1-76	Rev. Parcel	30
1-16-76	Removed	33U, Rev. detail

12
12

RIGHT OF WAY STA. 199+00 thru STA. 204+00