
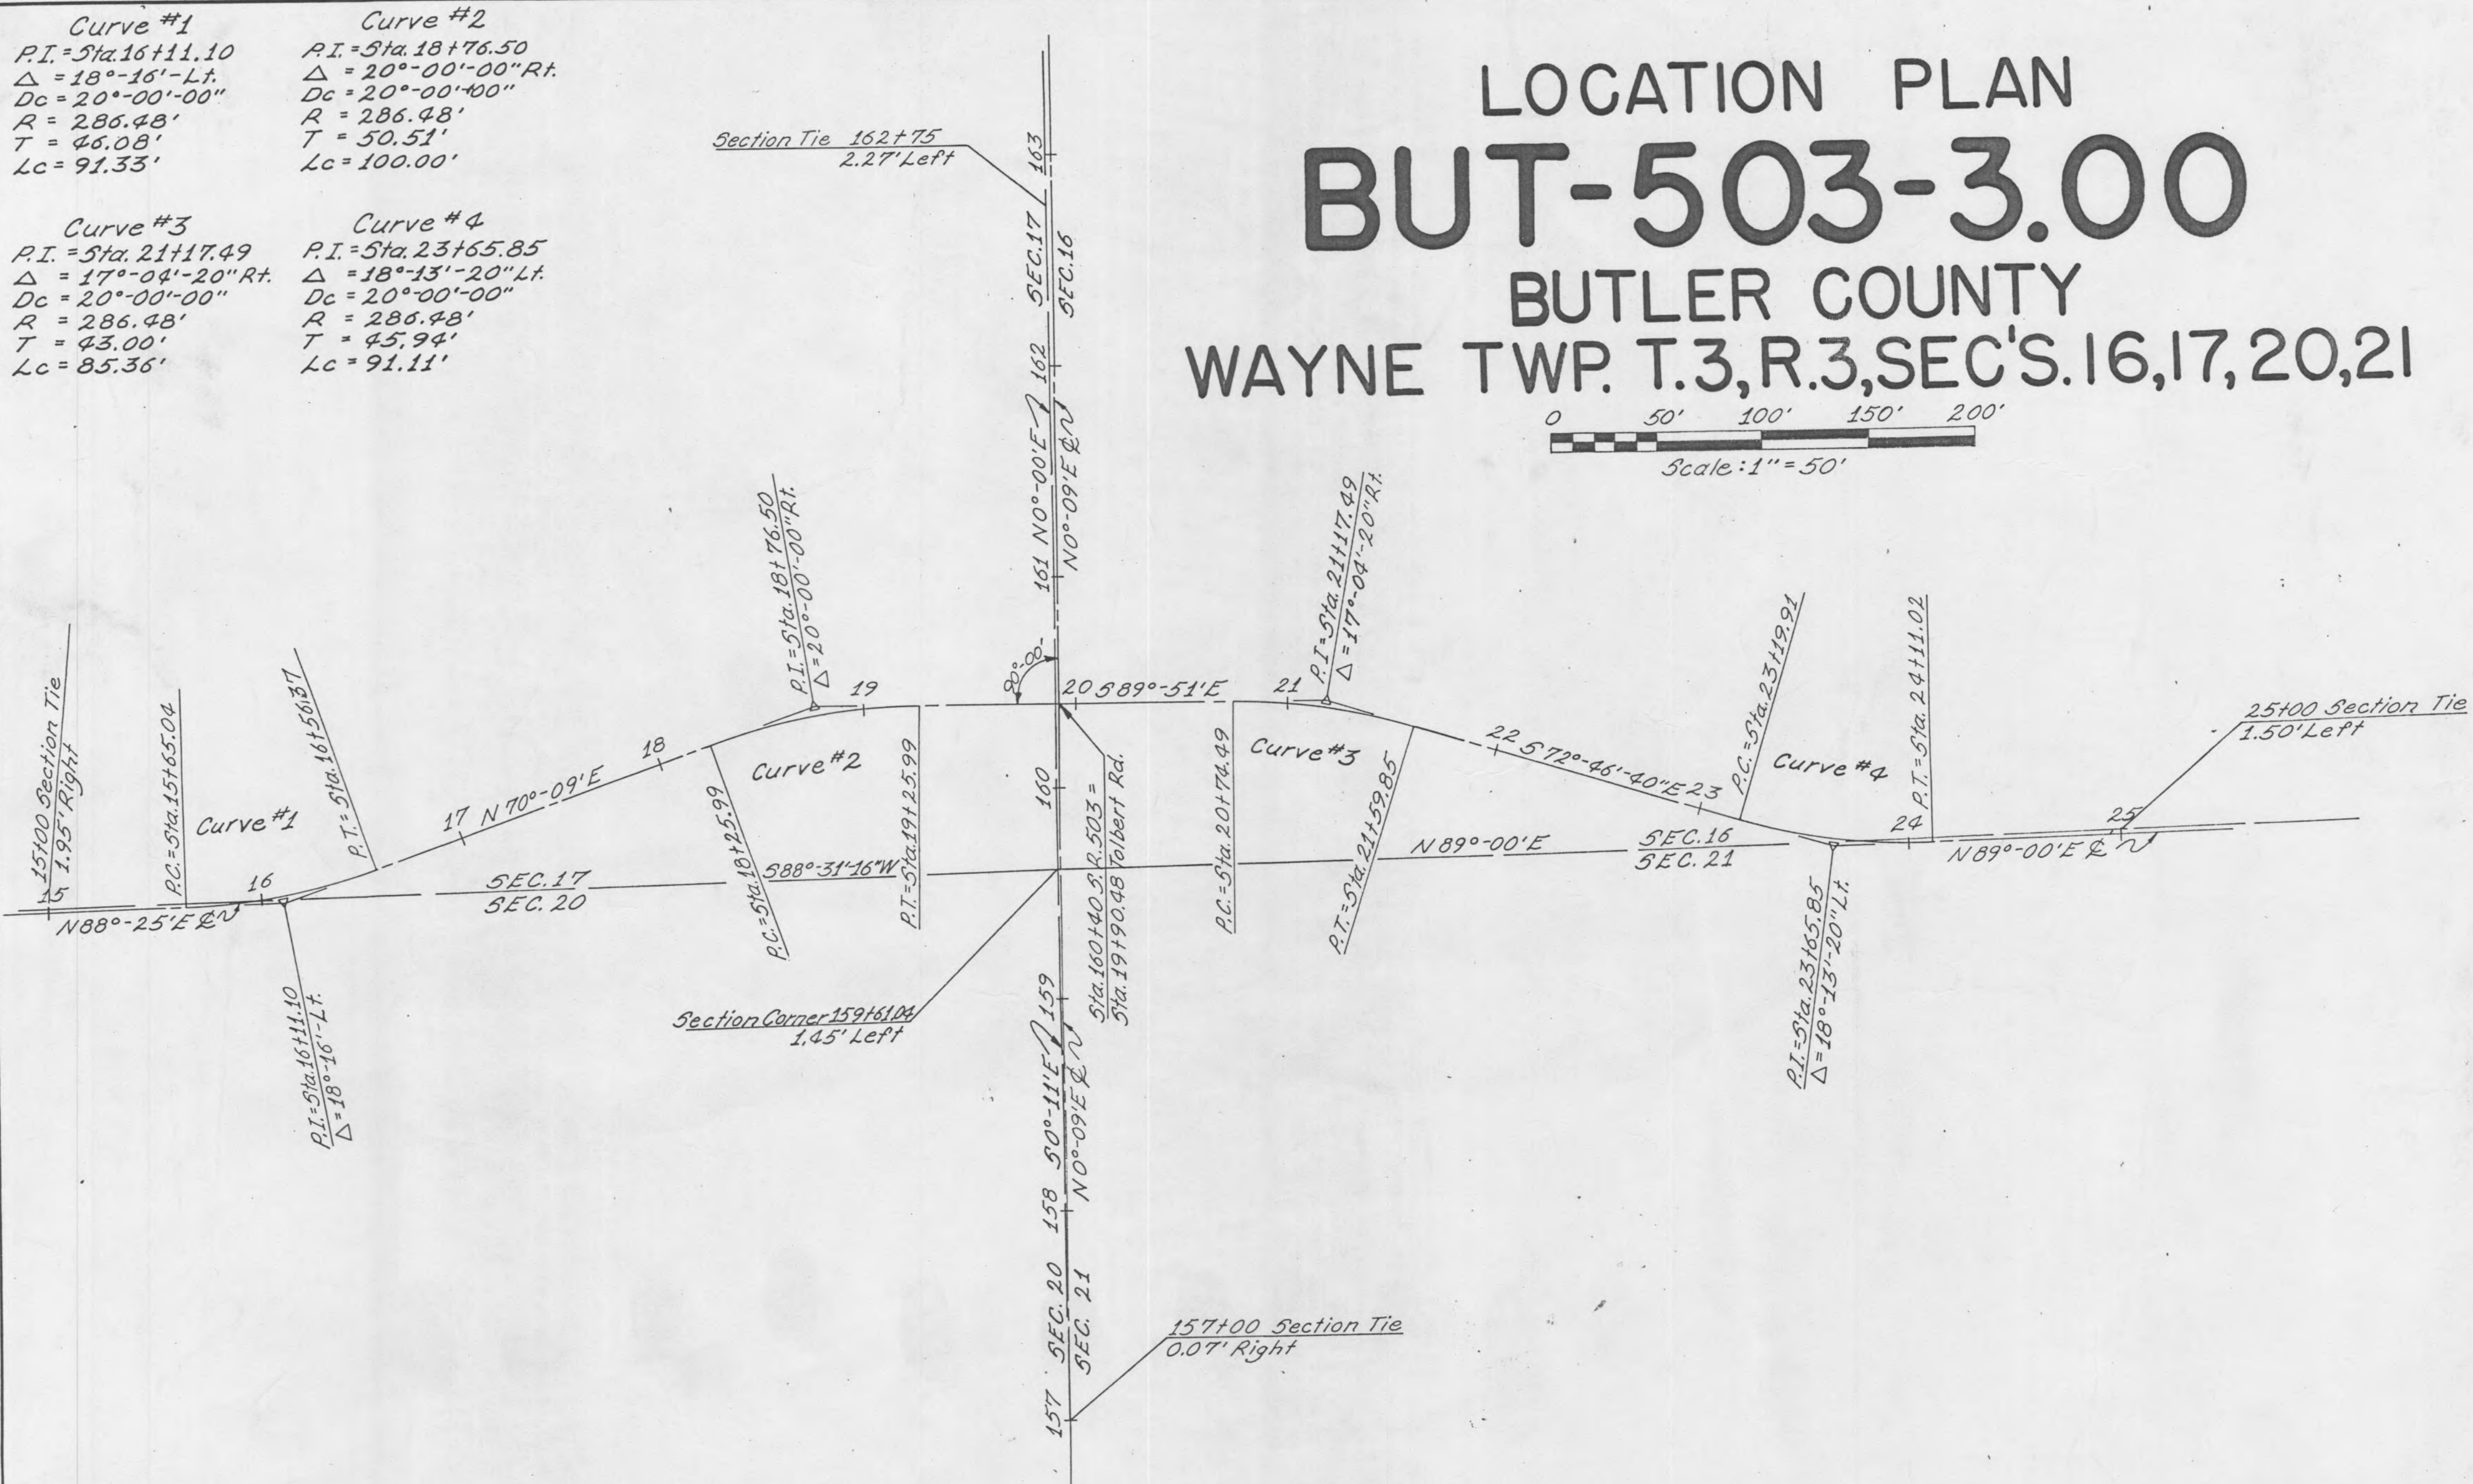


BUT-503-3.00 R/W PLANS

RECORDED Platbook _____ Page _____ County Plat Record

LOCATION PLAN BUT-503-3.00 BUTLER COUNTY WAYNE TWP. T.3,R.3,SEC'S.16,17,20,21

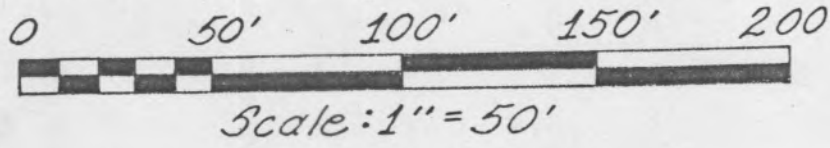


LOCATION OF CENTERLINE REFERENCE MONUMENTS

Station	Dist. Lt.	Dist. Rt.	Location
16+10.71	3.5'	3.5'	Mid Point Curve - Tolbert Rd.
18+75.99	3.0'	3.5'	" " " " " "
21+17.17	3.0'	3.5'	" " " " " "
23+65.47	3.5'	3.5'	" " " " " "
158+100	2.5'	2.5'	Tangent S.R. 503
161+75	2.5'	2.5'	" " " " " "

SUMMARY OF ADDITIONAL RIGHT OF WAY REQUIRED

TOTAL NO. OWNERS - 4				TOTAL NO. COMPLETE TAKES - 0				TOTAL OWNERS WITH STRUCTURES INVOLVED - 0					REMARKS
PARCEL NO.	OWNER	DEED BOOK	RECORD PAGE	RECORD DATE	TOTAL AREA	TOTAL PRO	TOTAL TAKE	PRO IN TAKE	NET TAKE	NET RES. LT.	NET RES. RT.	BLDG'S TO BE ACQ'D	
1	PAUL BENNINGHOFEN & MARGARET BENNINGHOFEN	324	99	4-9-1937	320 Ac.	6.256 Ac. ±	1.008 Ac.	0.387 Ac.	0.621 Ac.	313.123 AC ±	—	28.3	
	WERNER AKA GRETCHEN BENNINGHOFEN												Construct Temporary Road
1-T	" " "								0.058 Ac.			28.3	
2	ROGER E. WILLS	268	570	7-6-1926	121.141 Ac.	2.384 AC ±	1.080 Ac.	0.399 Ac.	0.681 Ac.	—	118.076 AC ±	2,384	Construct backslope of ditch
2T-1	" " "								0.020 Ac.			38.4	Construct inlet slope for culvert
2T-2	" " "								0.017 Ac.			4	
3	EDGAR W. & STANLEY H. Mc GILLIARD	888	644	3-25-1968	*29.13 Ac.	1.434 AC ±	0.453 Ac.	0.356 Ac.	0.097 Ac.	27.599 AC ±	—	28.3	*Item 30 of Certificate of Transfer
3-T	" " "								0.084 Ac.			28.3	Construct Temporary Road
4	Roy H. & MARY ARLENE SCOTT	406	500	4-26-1945	30.261 Ac.	1.194 AC ±	0.514 Ac.	0.369 Ac.	0.145 Ac.	—	28.922 AC ±	2,384	
4-T	" " "								0.016 Ac.			4	Construct backslope of ditches

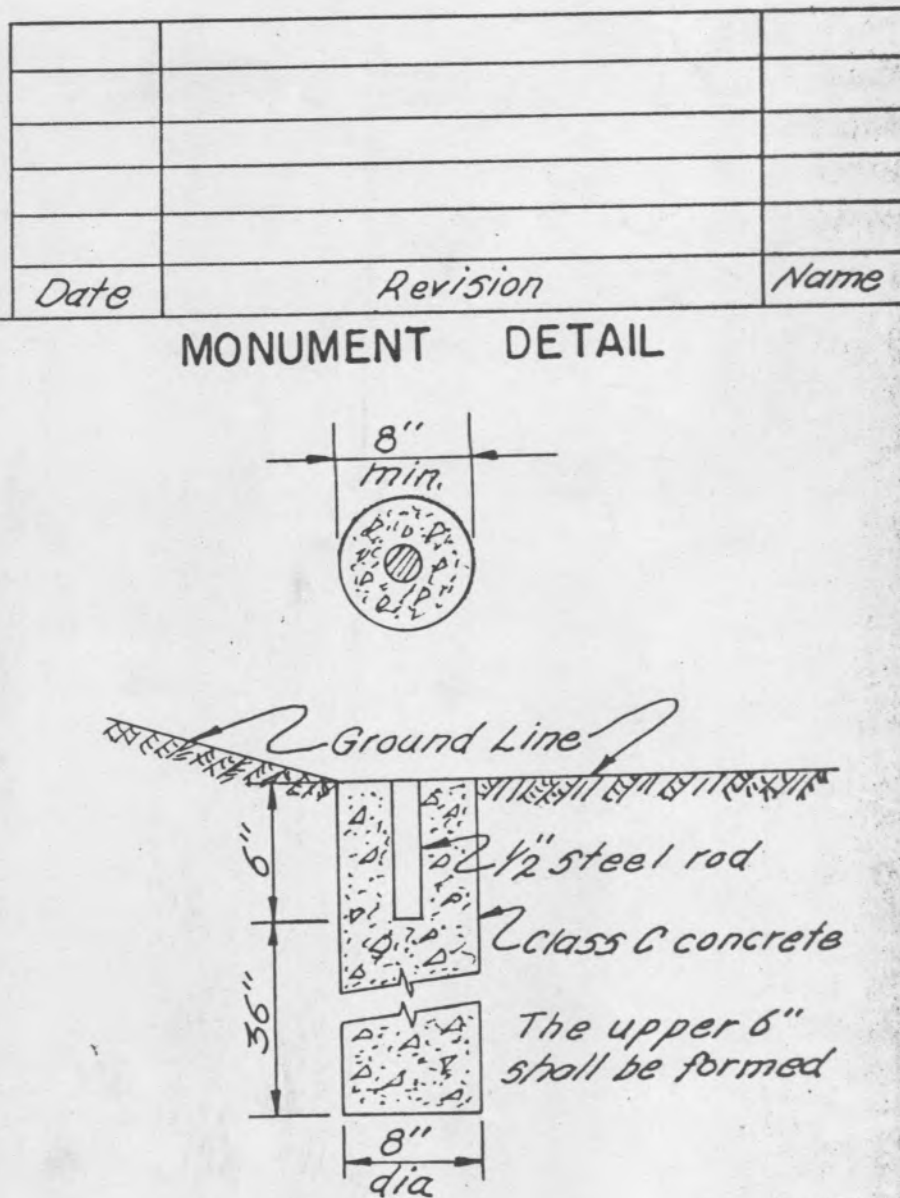

**BUT-503-3.00
R/W PLANS**

BUTLER COUNTY
WAYNE TOWNSHIP
SECTION 20, T3, R3


BUTLER COUNTY
WAYNE TOWNSHIP
SECTION 17, T3, R3

EDGAR W. MCGILLIARD
STANLEY H. MCGILLIARD
3 Total Take - 0.453 Ac.
Pro. in Take - 0.356 Ac.
Net Take - 0.097 Ac.
3-T Net Take - 0.084 Ac.

PAUL BENNINGHOFEN
MARGARET BENNINGHOFEN WERNER
AKA GRETCHEN BENNINGHOFEN
1 Total Take - 1.008 Ac.
Pro. in Take - 0.387 Ac.
Net Take - 0.621 Ac.
1-T Net Take - 0.058 Ac.

See R/W Sheet No 3

See R/W Sheet No 4

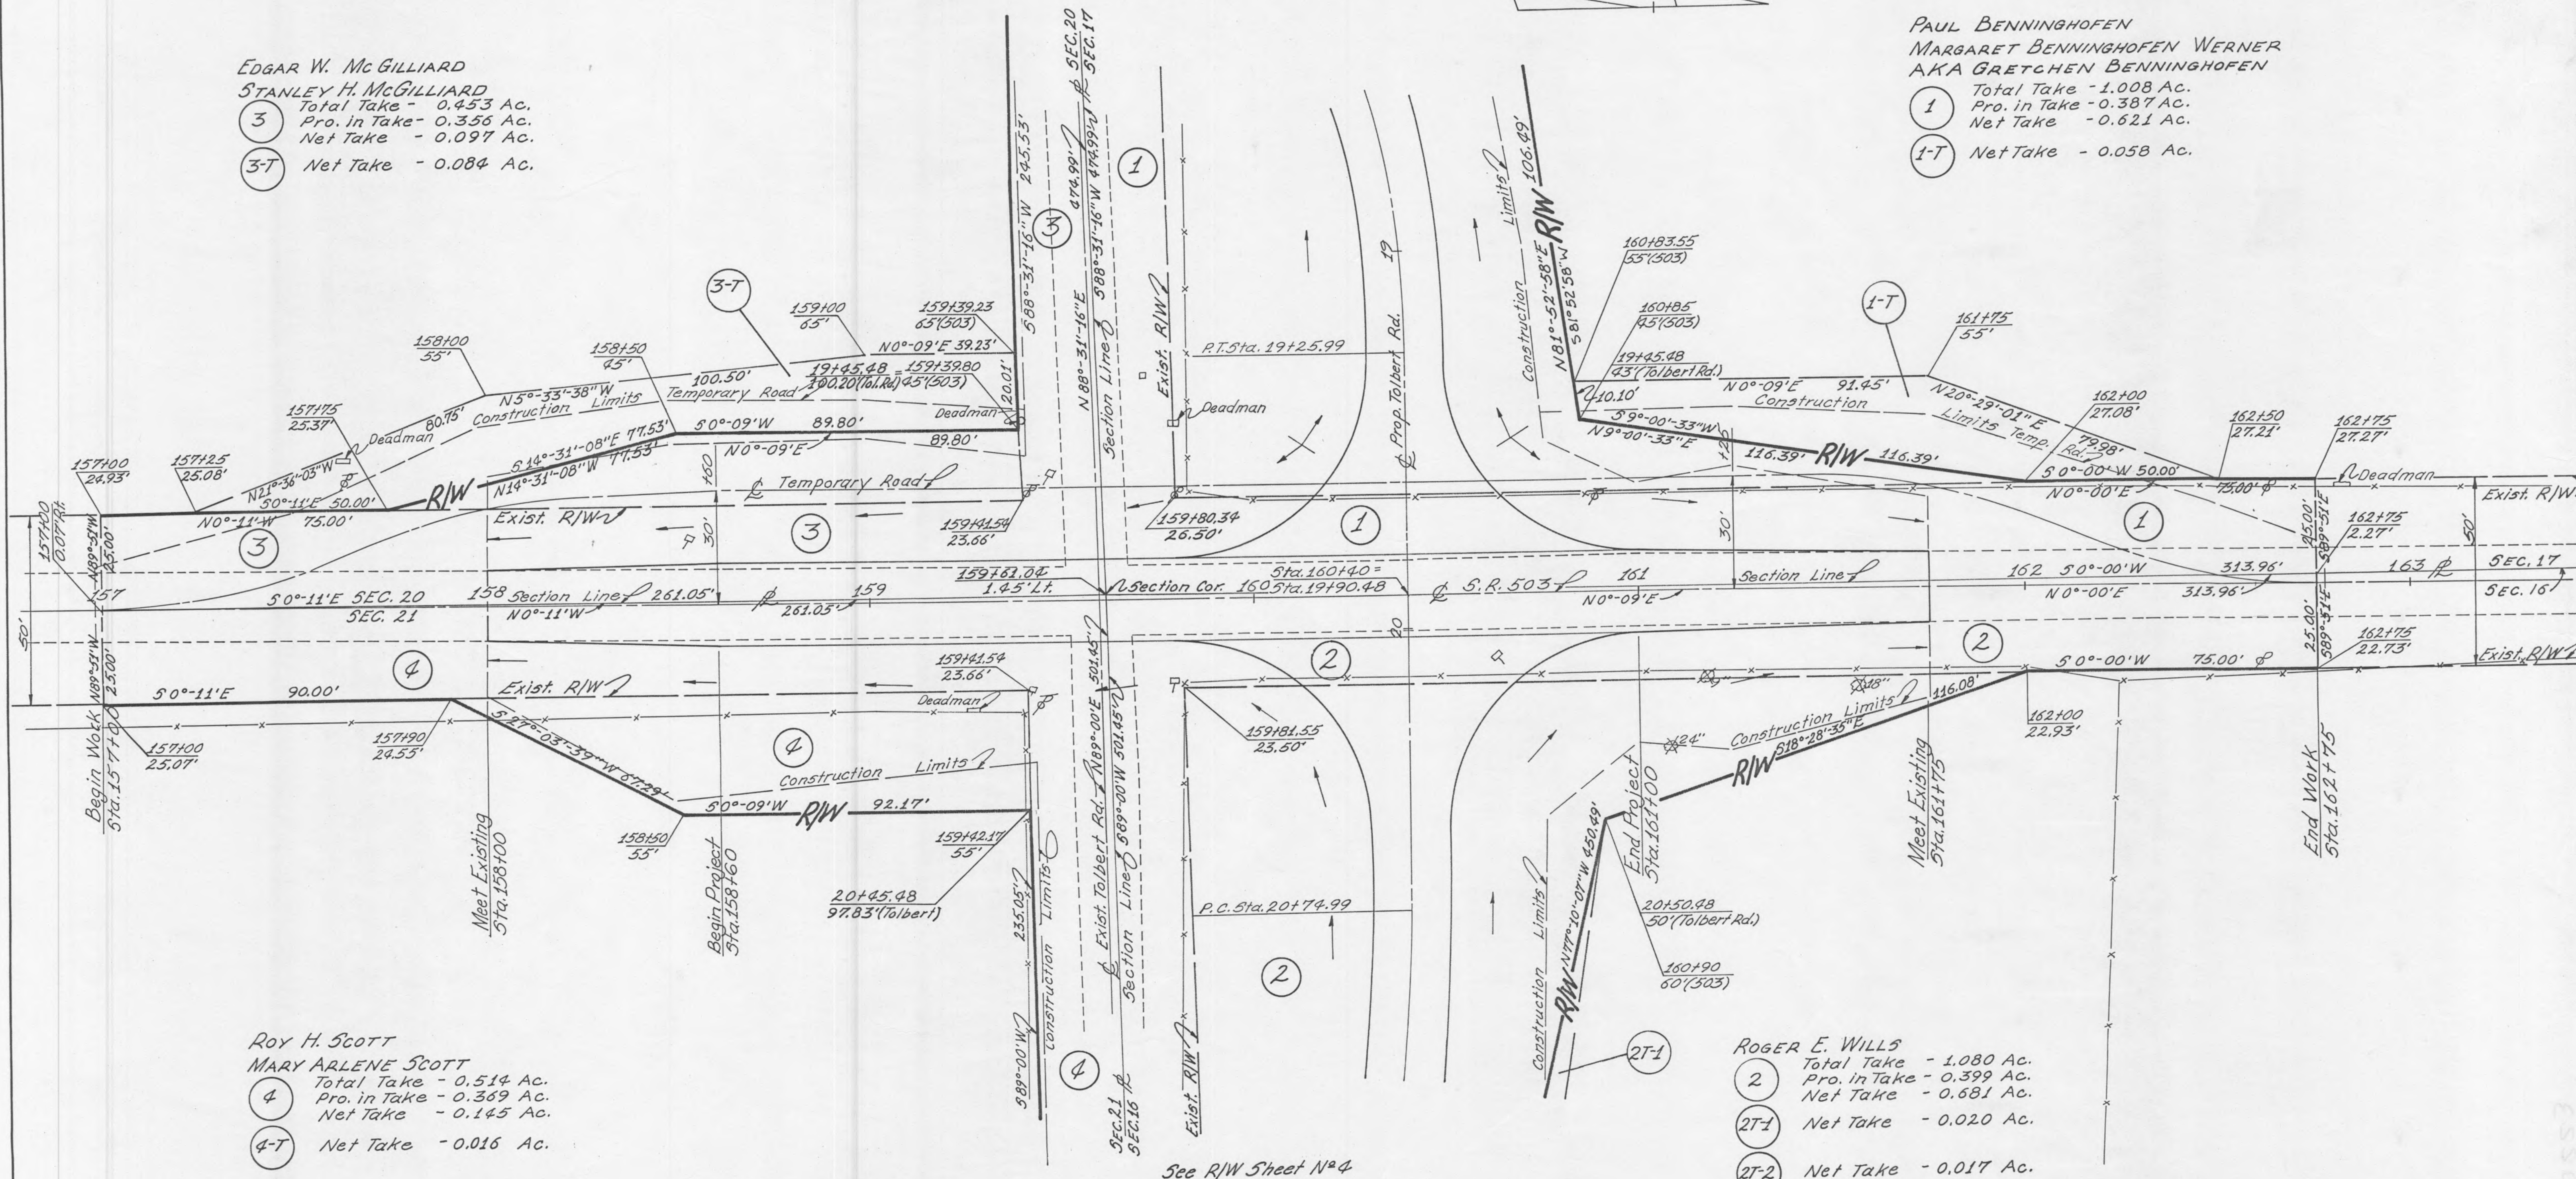

ROY H. SCOTT
MARY ARLENE SCOTT
4 Total Take - 0.514 Ac.
Pro. in Take - 0.369 Ac.
Net Take - 0.145 Ac.
4-T Net Take - 0.016 Ac.

ROGER E. WILLS
2 Total Take - 1.080 Ac.
Pro. in Take - 0.399 Ac.
Net Take - 0.681 Ac.
2-T1 Net Take - 0.020 Ac.
2-T2 Net Take - 0.017 Ac.

BUTLER COUNTY
WAYNE TOWNSHIP
SECTION 21, T3, R3

BUTLER COUNTY
WAYNE TOWNSHIP
SECTION 16, T3, R3

Date	Revision	Name

S.R. 503- STA. 157+00 To STA. 163+00 R/W PLANS

BUT-503-3.00 R/W PLANS

BUTLER COUNTY
WAYNE TOWNSHIP
SECTION 16, T3, R3

ROGER E. WILLS
Total Take - 1.080 Ac.
Pro. in Take - 0.399 Ac.
Net Take - 0.681 Ac.

2 2T-1 Net Take - 0.020 Ac.

2T-2 Net Take - 0.017 Ac.

2T-1

2T-2

2T-1

2T-2

ROY H. SCOTT
MARY ARLENE SCOTT
Total Take - 0.514 Ac.
Pro. in Take - 0.369 Ac.
Net Take - 0.145 Ac.

4 4-T Net Take - 0.016 Ac.

BUTLER COUNTY
WAYNE TOWNSHIP
SECTION 21, T3, R3

Date Revision Name

See R/W Sheet N^o 2

See R/W Sheet N^o 2

BUTLER COUNTY
WAYNE TOWNSHIP
SECTION 17, T3, R3

BUTLER COUNTY
WAYNE TOWNSHIP
SECTION 20, T3, R3

PAUL BENNINGHOFFEN
MARGARET BENNINGHOFFEN WERNER
AKA GRETCHEN BENNINGHOFFEN

1 Total Take - 1.008 Ac.
Pro. in Take - 0.387 Ac.
Net Take - 0.621 Ac.

1-T Net Take - 0.058 Ac.

EDGAR W. MCGILLIARD
STANLEY H. MCGILLIARD


3 Total Take - 0.453 Ac.
Pro. in Take - 0.356 Ac.
Net Take - 0.097 Ac.

3-T Net Take - 0.084 Ac.

Curve #1
Δ = 18°-16' Lt.
Dc = 20°-00'-00"
R = 286.48'
T = 46.08'
Lc = 91.33'

Curve #2
PI=Sta. 18+76.50
Δ = 20°-00' Rt.
Dc = 20°-00'-00"
R = 286.48'
T = 50.51'
Lc = 100.00'

Curve #3
Δ = 17°-04'-20" Rt.
Dc = 20°-00'-00"
R = 286.48'
T = 43.00'
Lc = 85.36'

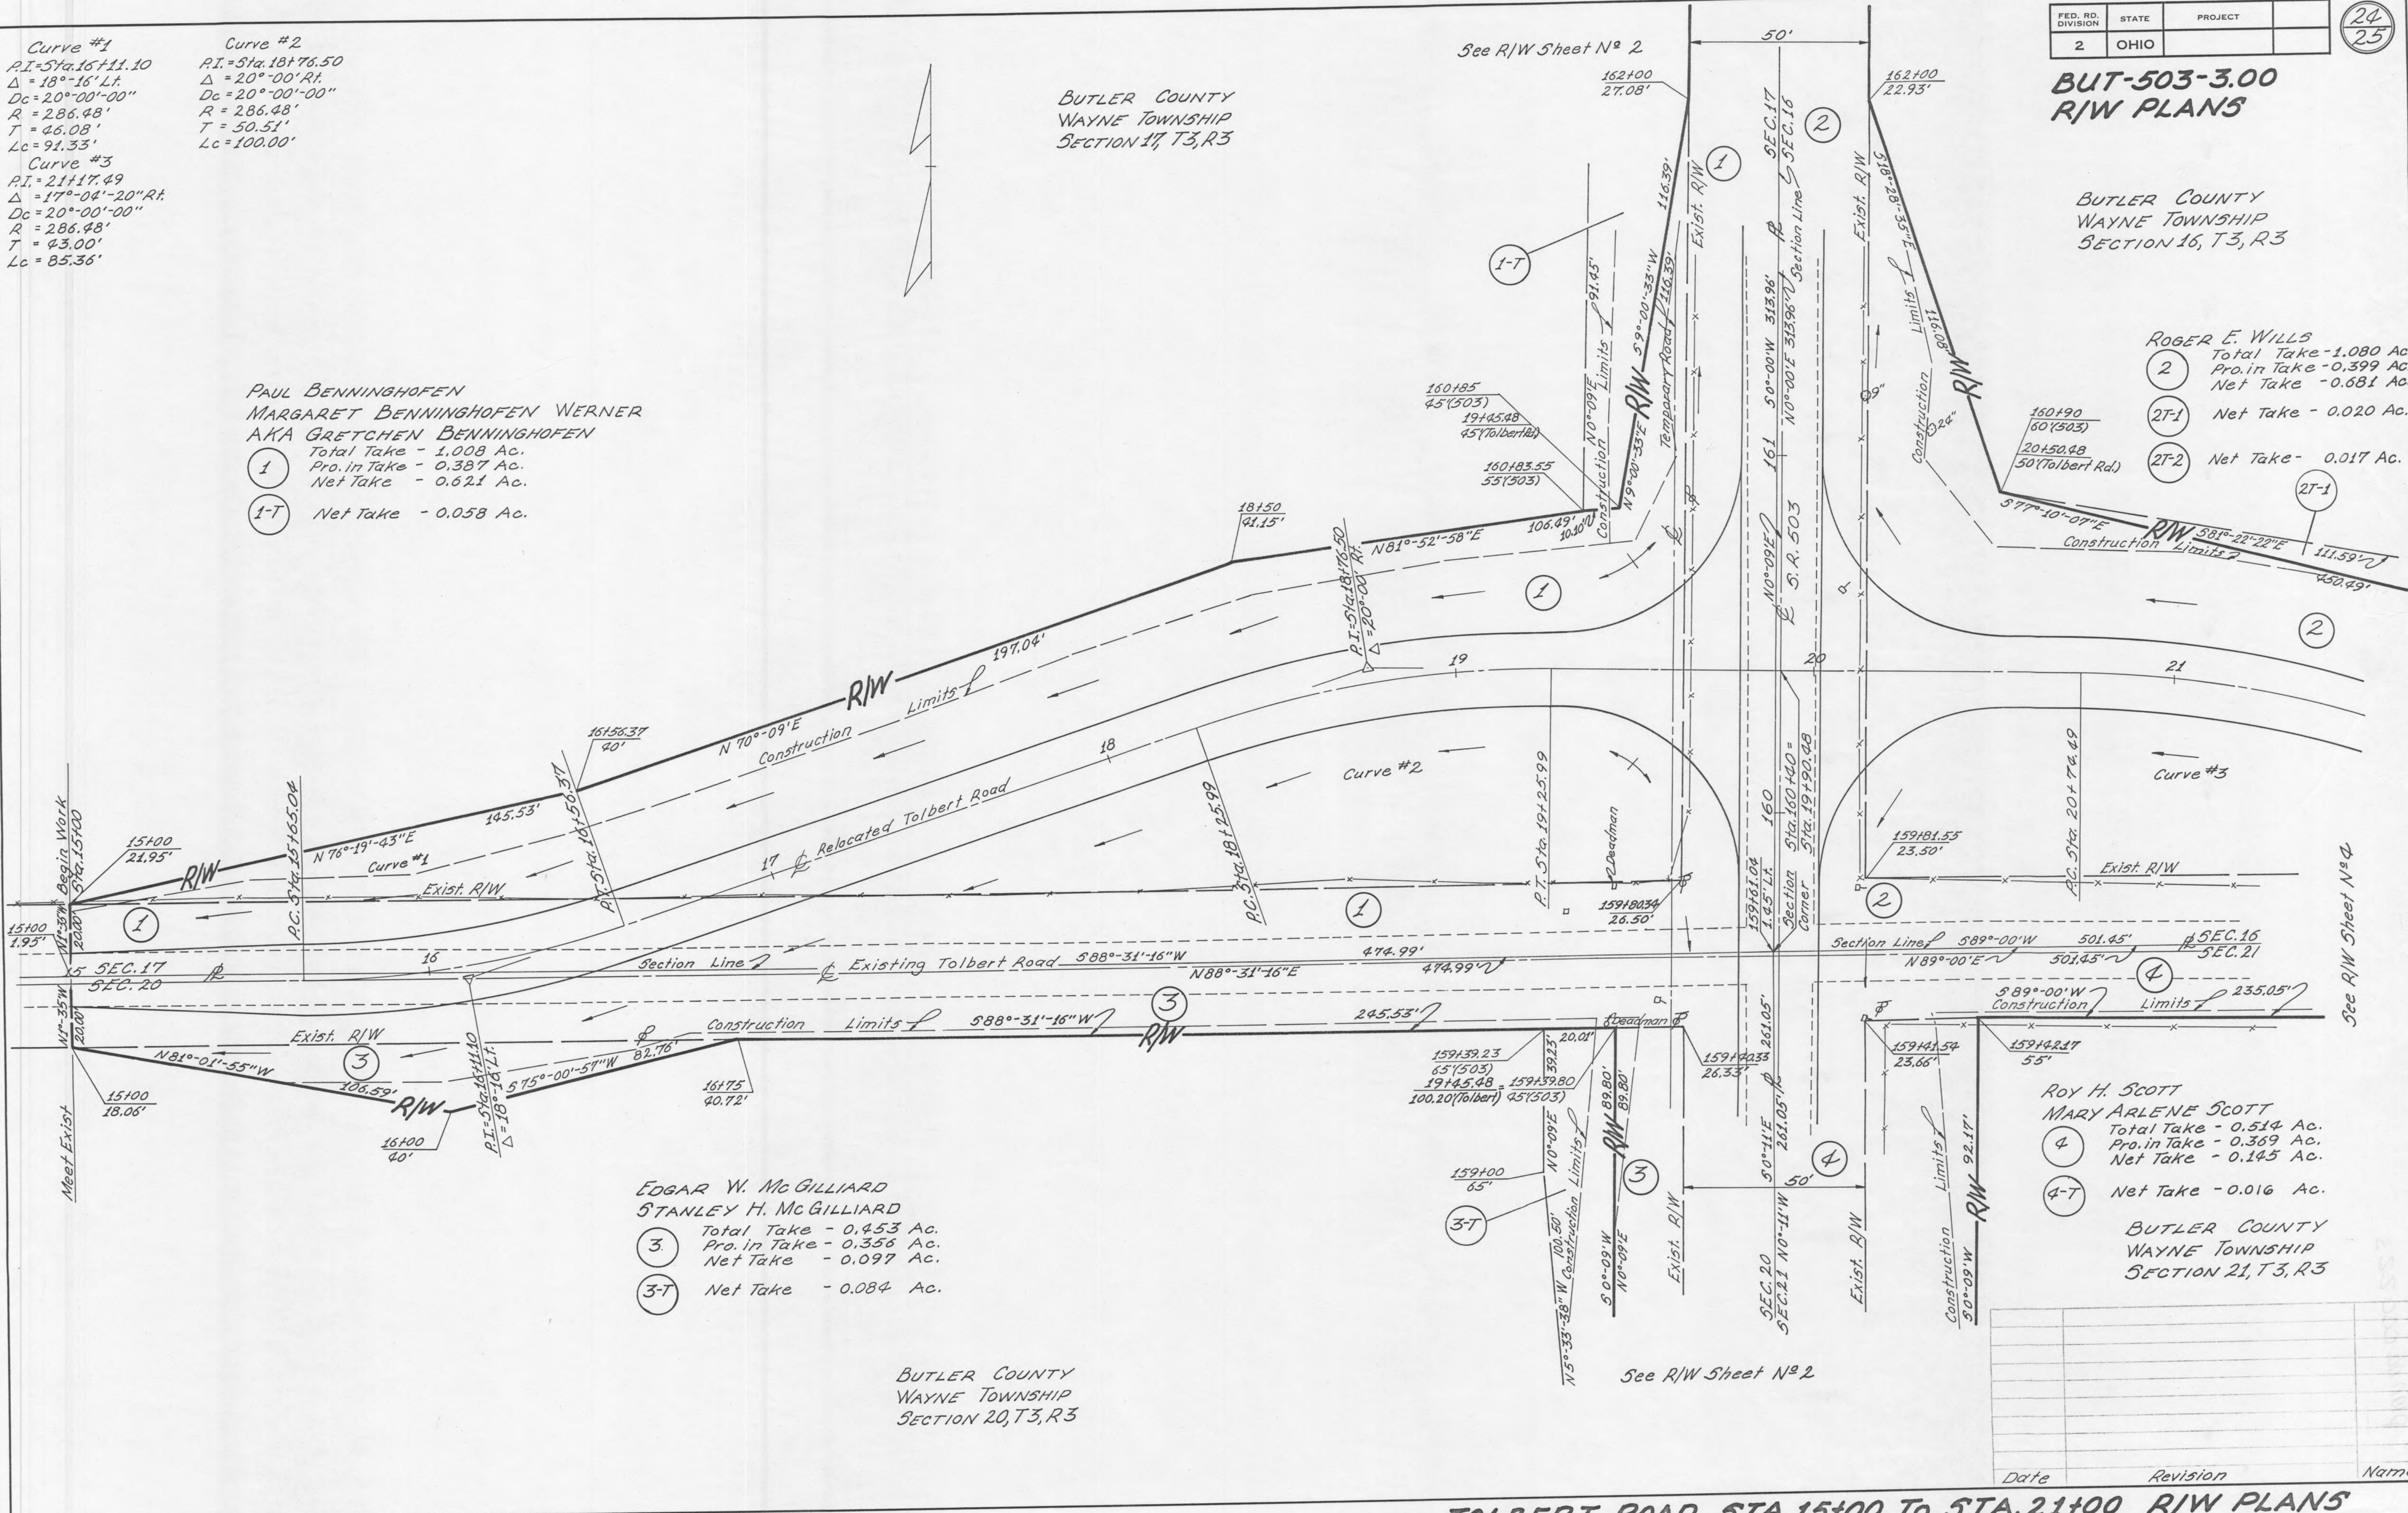

TOLBERT ROAD STA. 15+00 TO STA. 21+00 R/W PLANS

**BUT-503-3.00
R/W PLANS**


Curve #3
 P.I. = Sta. 21+17.49
 $\Delta = 17^{\circ}-04'-20''$ Rt.
 $Dc = 20^{\circ}-00'-00''$
 $R = 286.48'$
 $T = 43.00'$
 $Lc = 85.36'$

Curve #4
 P.I. = Sta. 23+65.85
 $\Delta = 18^{\circ}-13'-20''$ Lt.
 $Dc = 20^{\circ}-00'-00''$
 $R = 286.48'$
 $T = 45.94'$
 $Lc = 91.11'$

BUTLER COUNTY
 WAYNE TOWNSHIP
 SECTION 16, T3, R3

ROGER F. WILLS

- (2) Total Take - 1.080 Ac.
 Pro. in Take - 0.399 Ac.
 Net Take - 0.681 Ac.
- (2T-1) Net Take - 0.020 Ac.
- (2T-2) Net Take - 0.017 Ac.

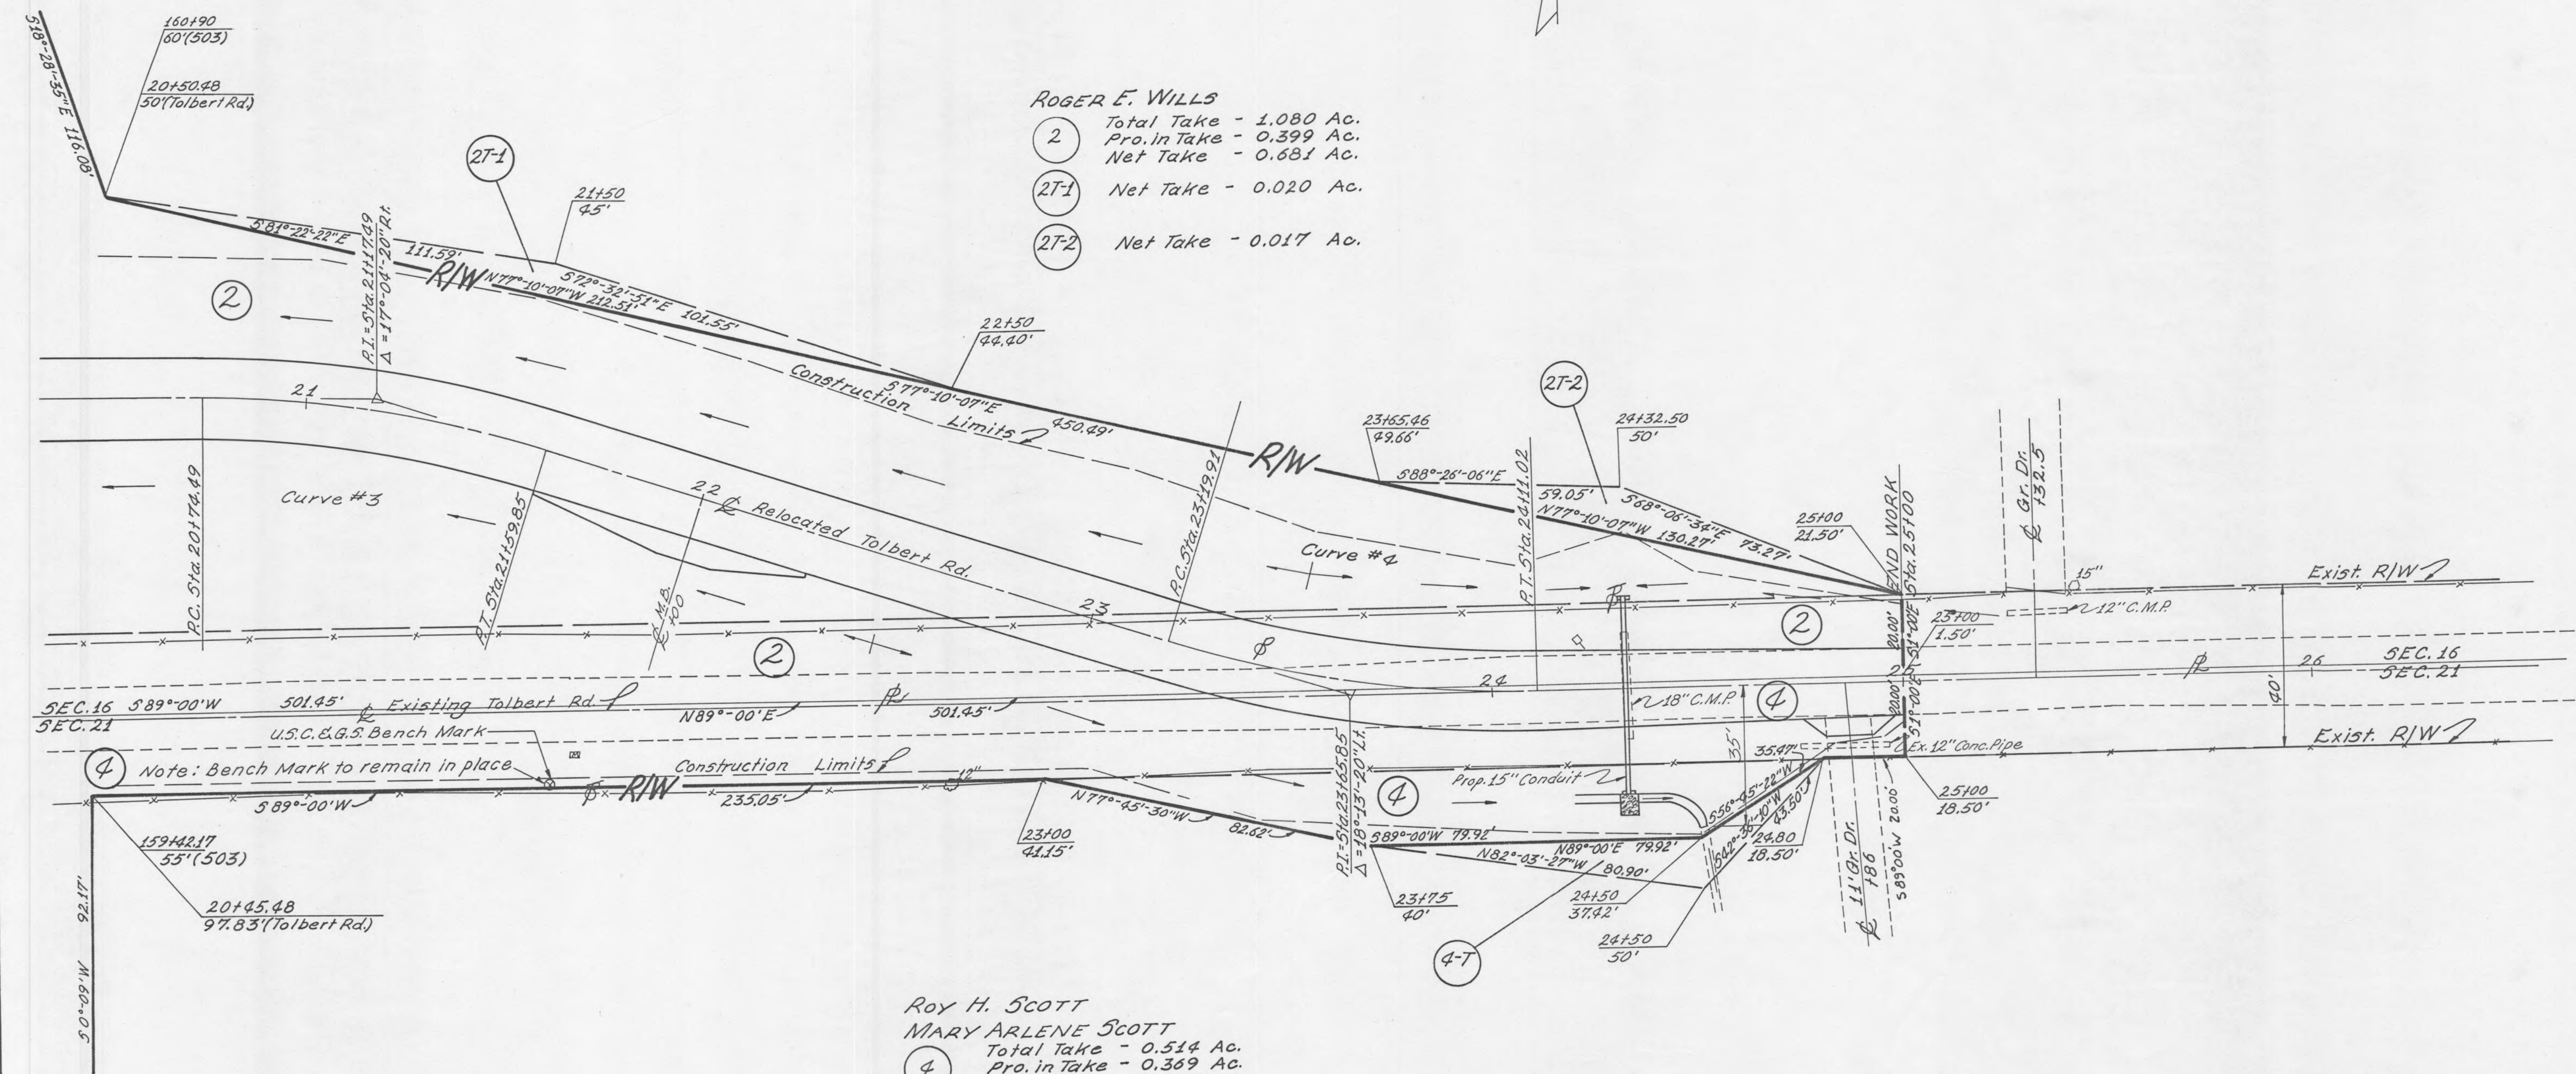

ROY H. SCOTT

MARY ARLENE SCOTT

- (4) Total Take - 0.514 Ac.
 Pro. in Take - 0.369 Ac.
 Net Take - 0.145 Ac.
- (4-T) Net Take - 0.016 Ac.

BUTLER COUNTY
 WAYNE TOWNSHIP
 SECTION 21, T3, R3

Date	Revision	Name

TOLBERT ROAD STA. 21+00 TO STA. 26+00 R/W PLANS