


CONSTRUCTION PLANS

PROVIDENCE MANOR SUBDIVISION

SECTION 6 T2R2 UNION TOWNSHIP
BUTLER COUNTY, OHIO

MARCH 1987

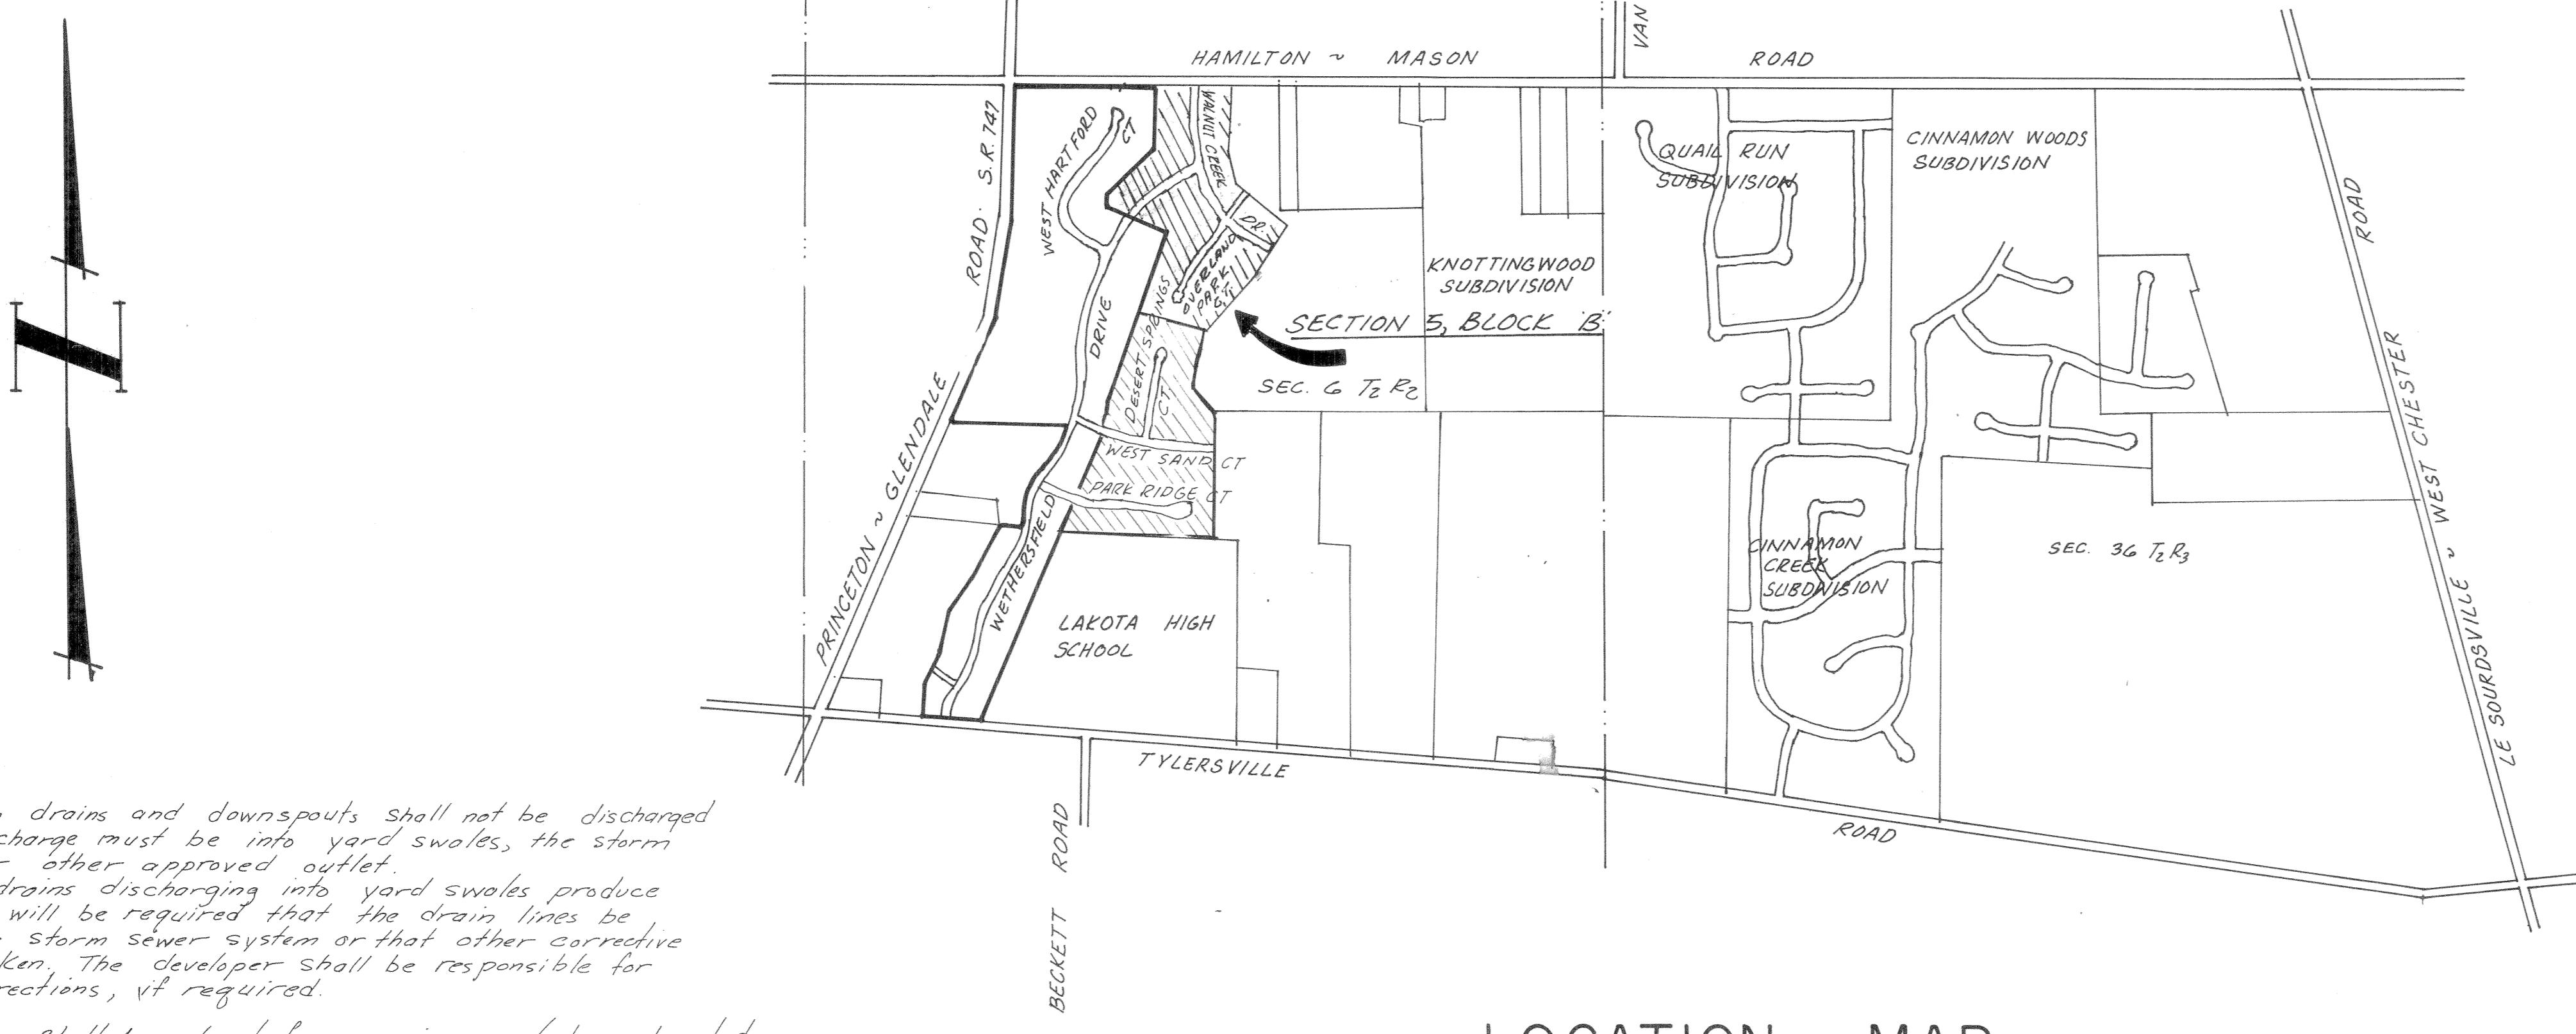

LOCATION MAP

1" = 800'

SECTION 5, BLOCK B
INDEX TO DRAWINGS

SHEET NO.	DESCRIPTION
1	TITLE PAGE
2	PRELIMINARY PLAT
3	RECORD PLAT
4	WETHERSFIELD DR. Sto 35+25 to 41+83
5	WALNUT CREEK DR. Sto. 0ft to 11+66.42
6	OVERLAND PARK CT.
7	
8	
9	
10	
11	
12	

OWNER:
DAVID J. CLINTON & Co. Inc.
813 BROADVIEW DRIVE
FAIRFIELD, OHIO 45014
PH 829-5743

DAVID J CLINTON, SURVEYOR
813 BROADVIEW DRIVE
FAIRFIELD, OHIO 45014
PH 829-2164


PRELIMINARY PLAT
PROVIDENCE MANOR SUBDIVISION SEC 5, BLKS A, B & C
SECTION G T2 R2 UNION TOWNSHIP
BUTLER COUNTY, OHIO

Notes:
1. Zoning: A-1, Agricultural
2. All lots shall be serviced by public
sanitary sewers and water
3. Owner and Developer: David J. Clinton & Co. Inc.
813 Broadview Dr.
Fairfield, Ohio 45014


Acreage: Block A: 37 Lots
Block B: 37 Lots



SCALE: 1"=100'



DATE: JAN 1987

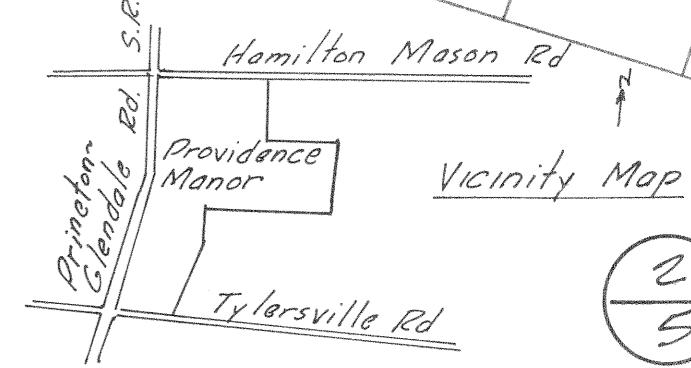


25

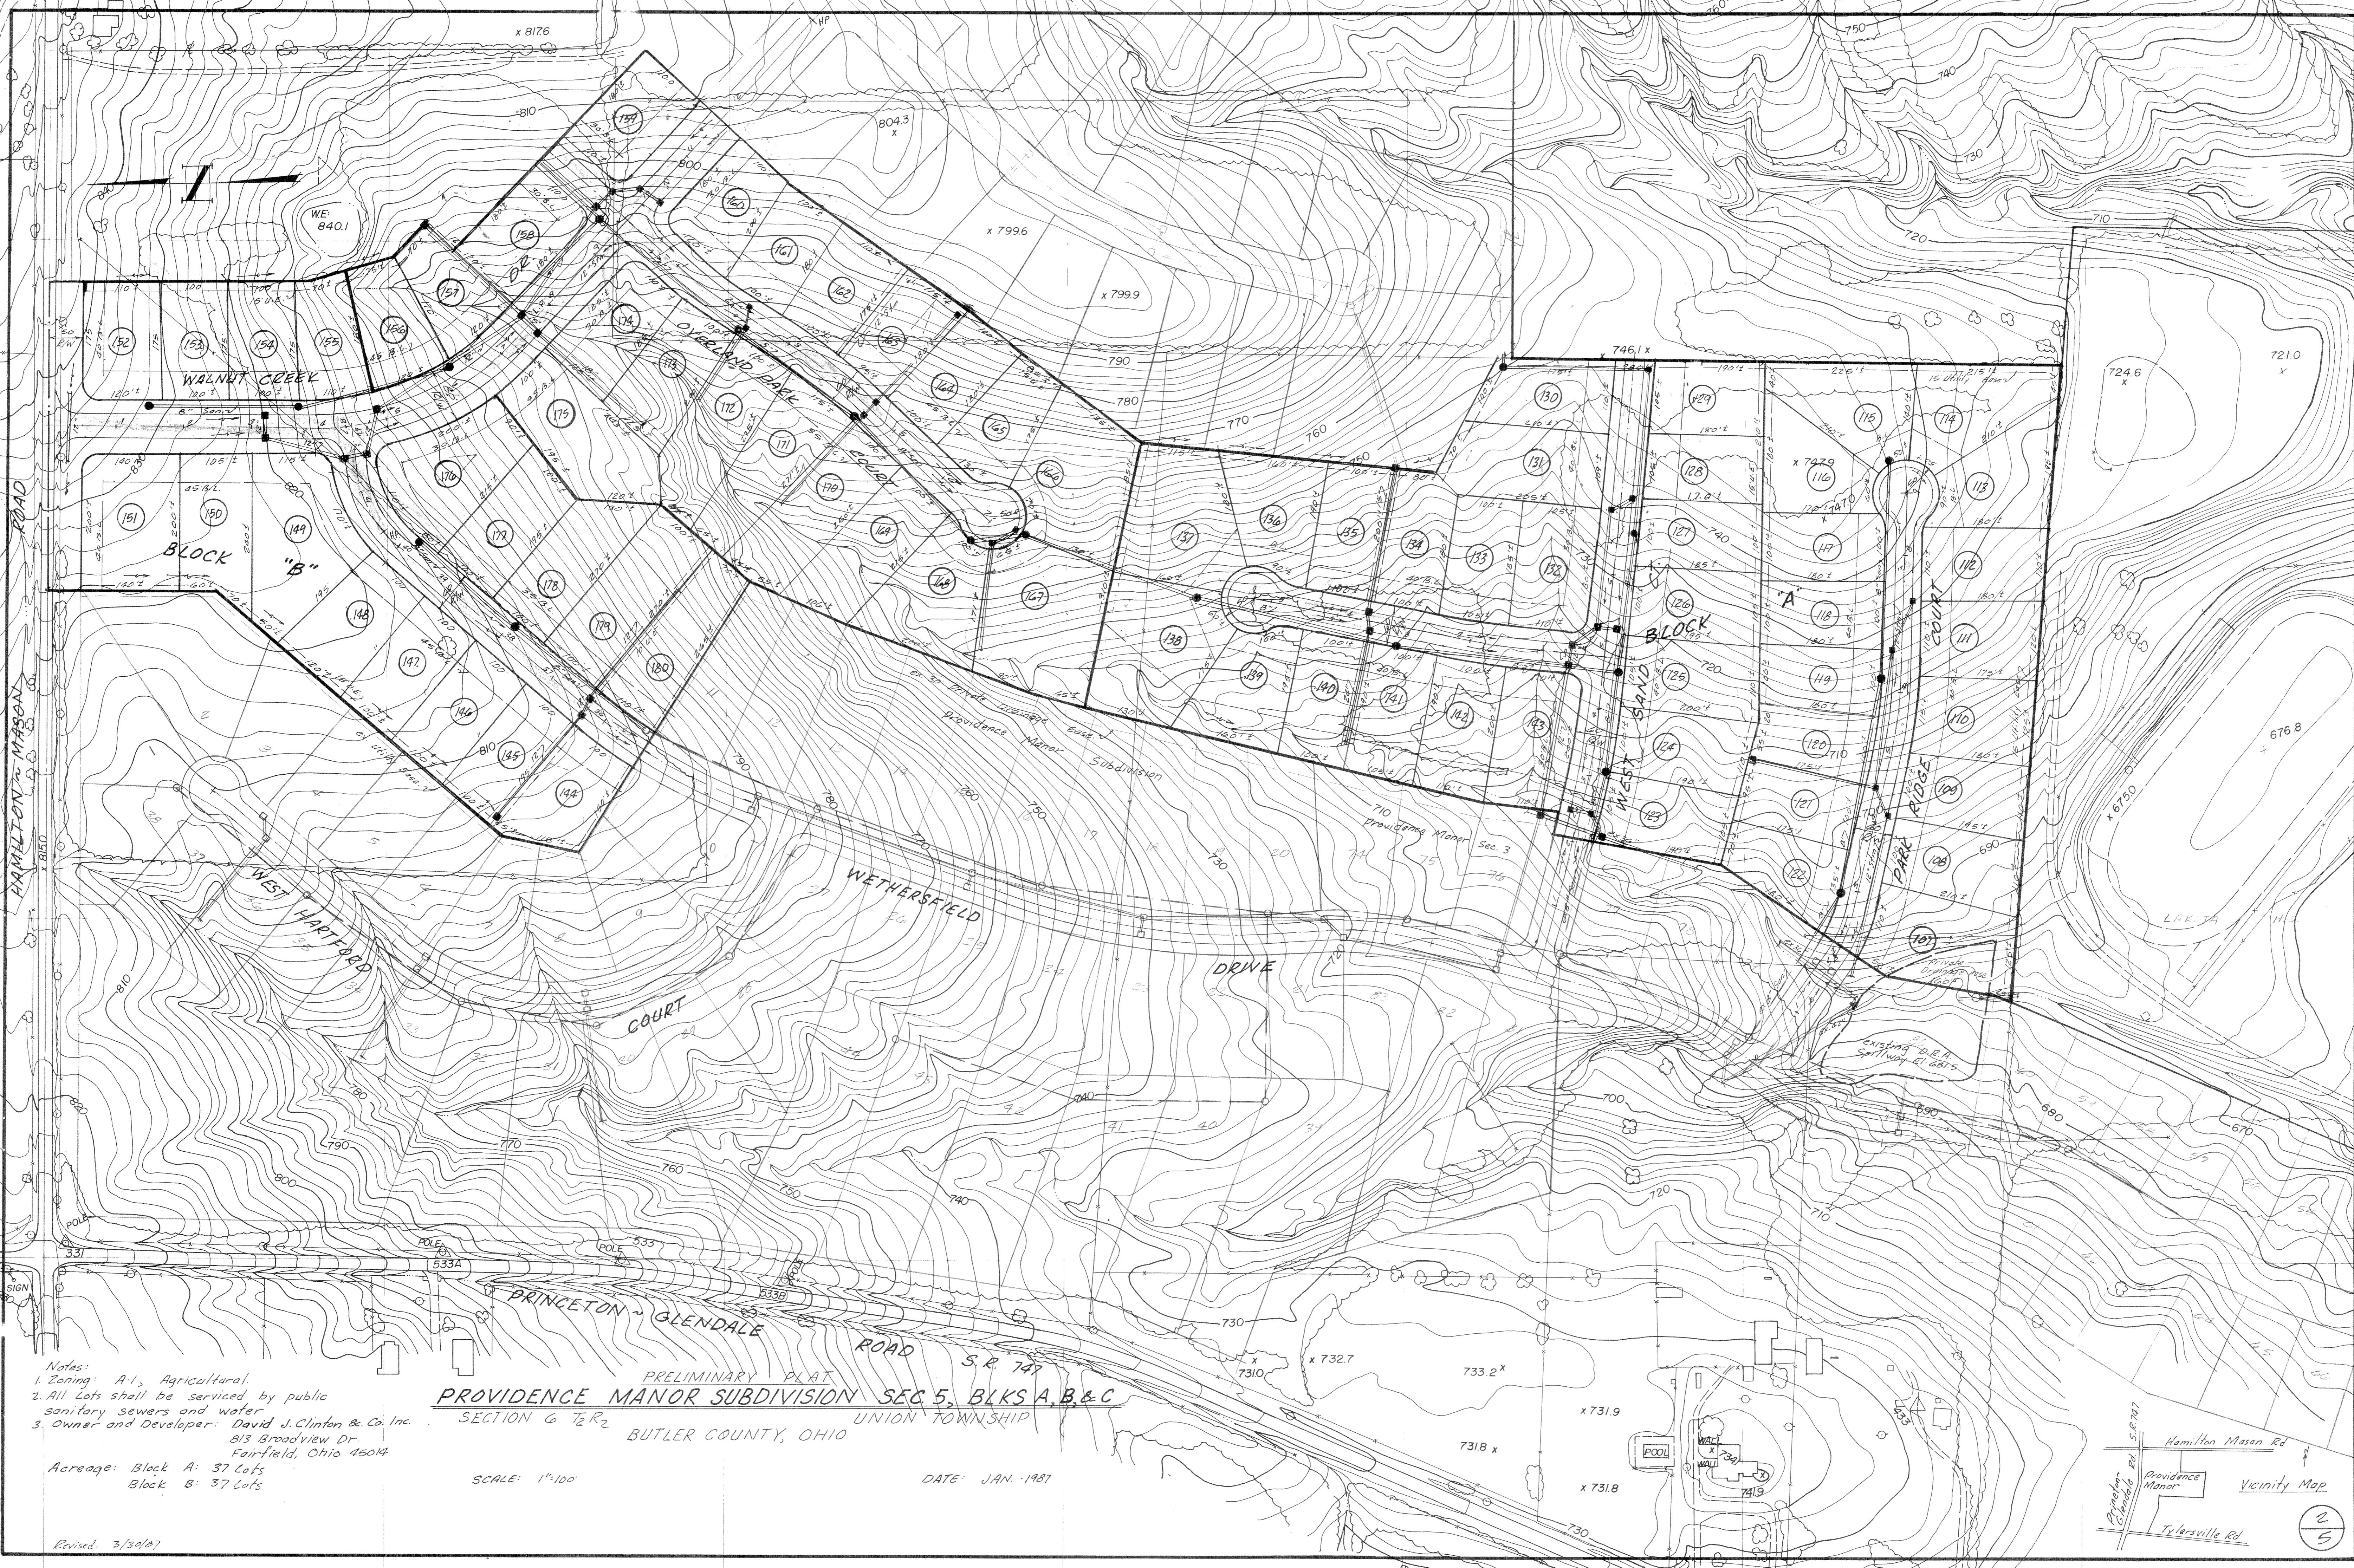

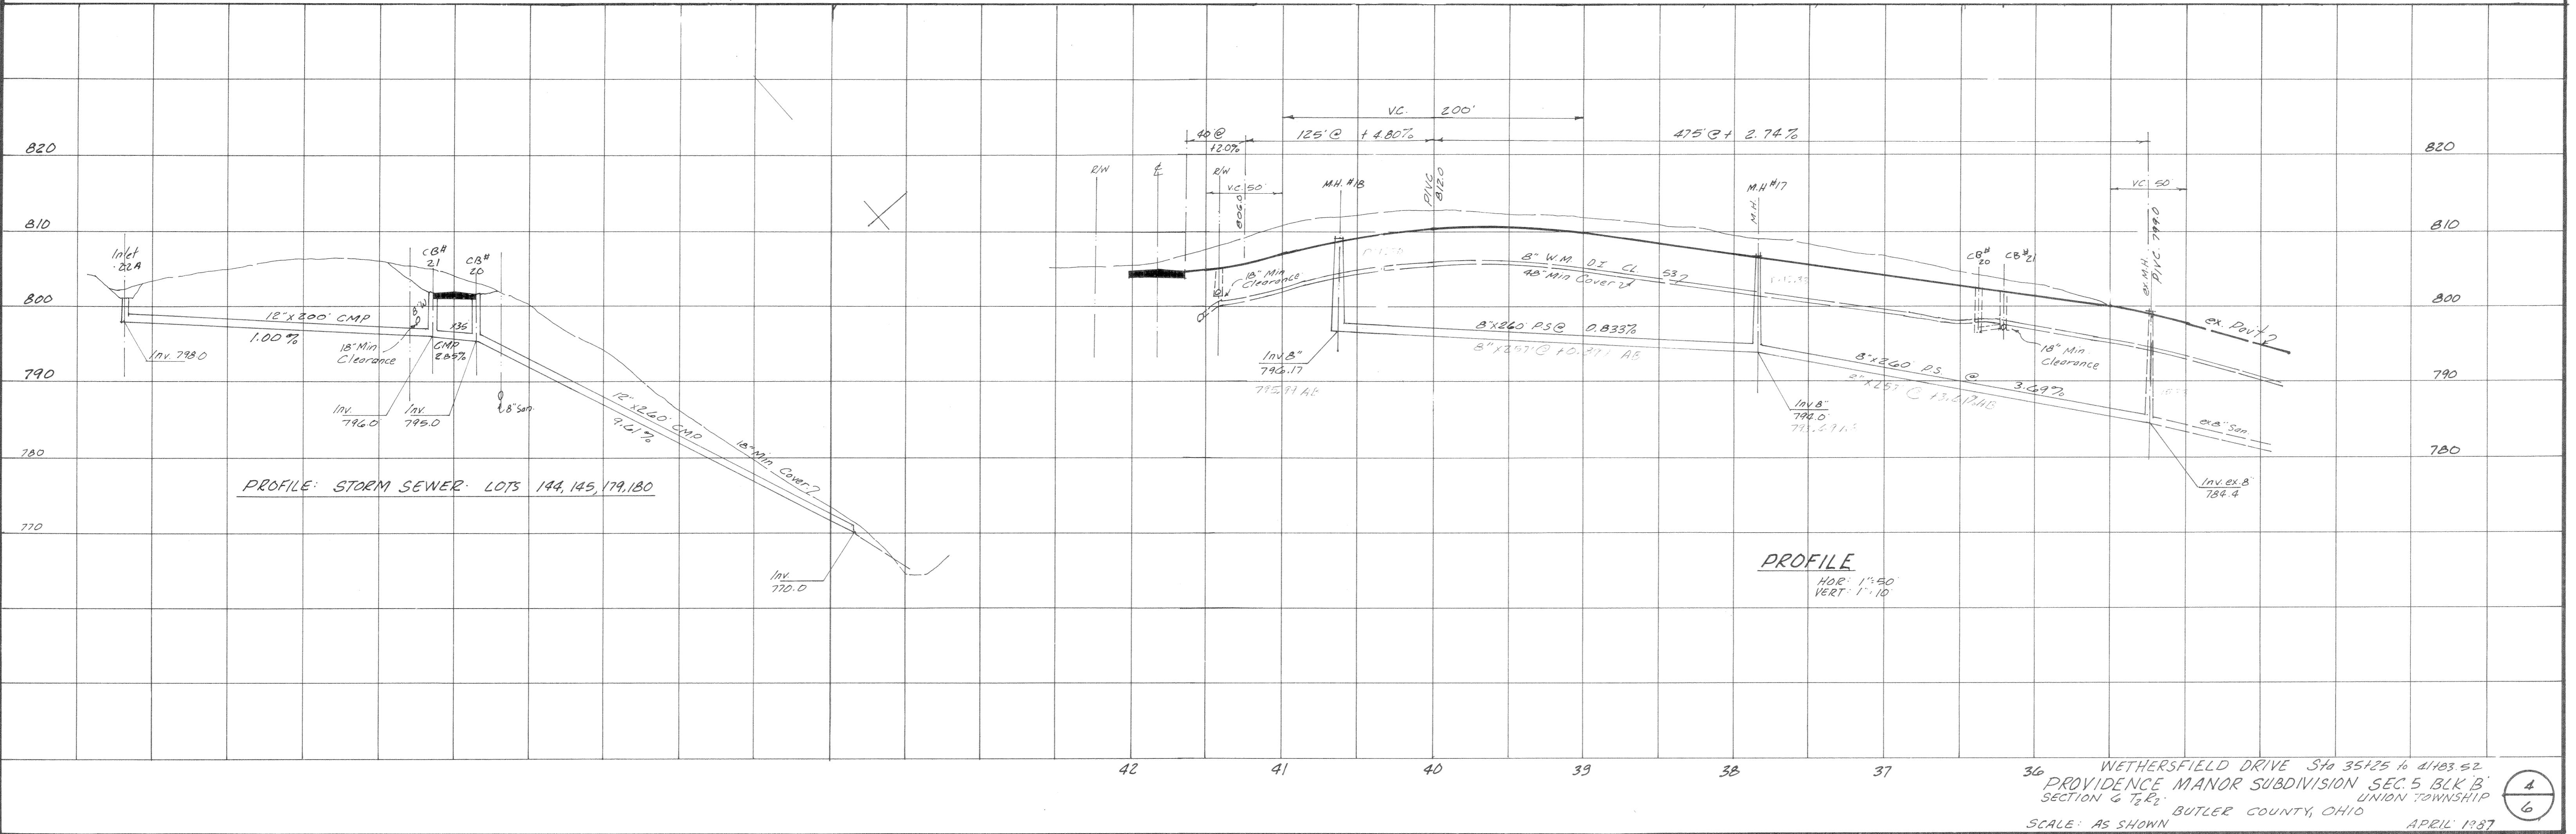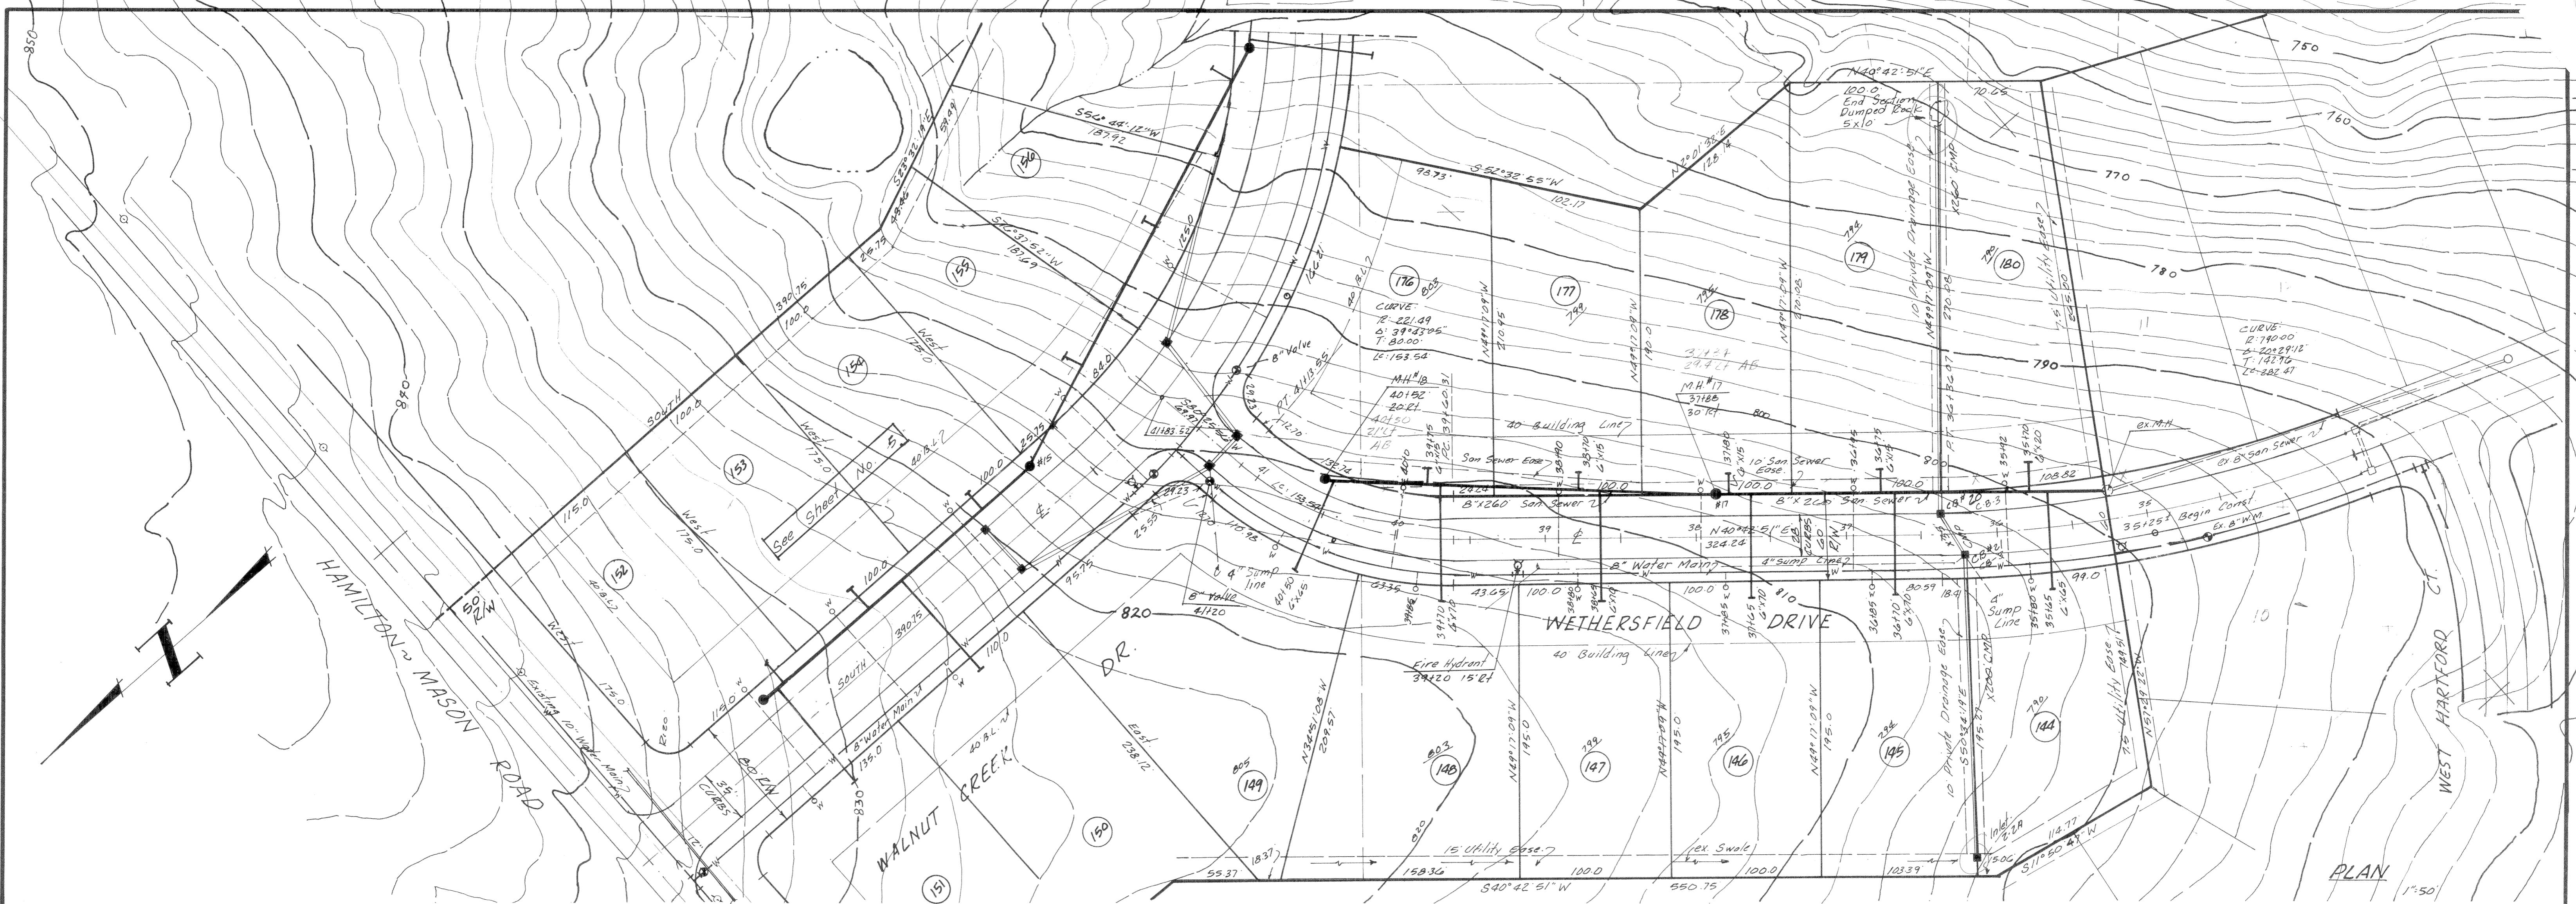


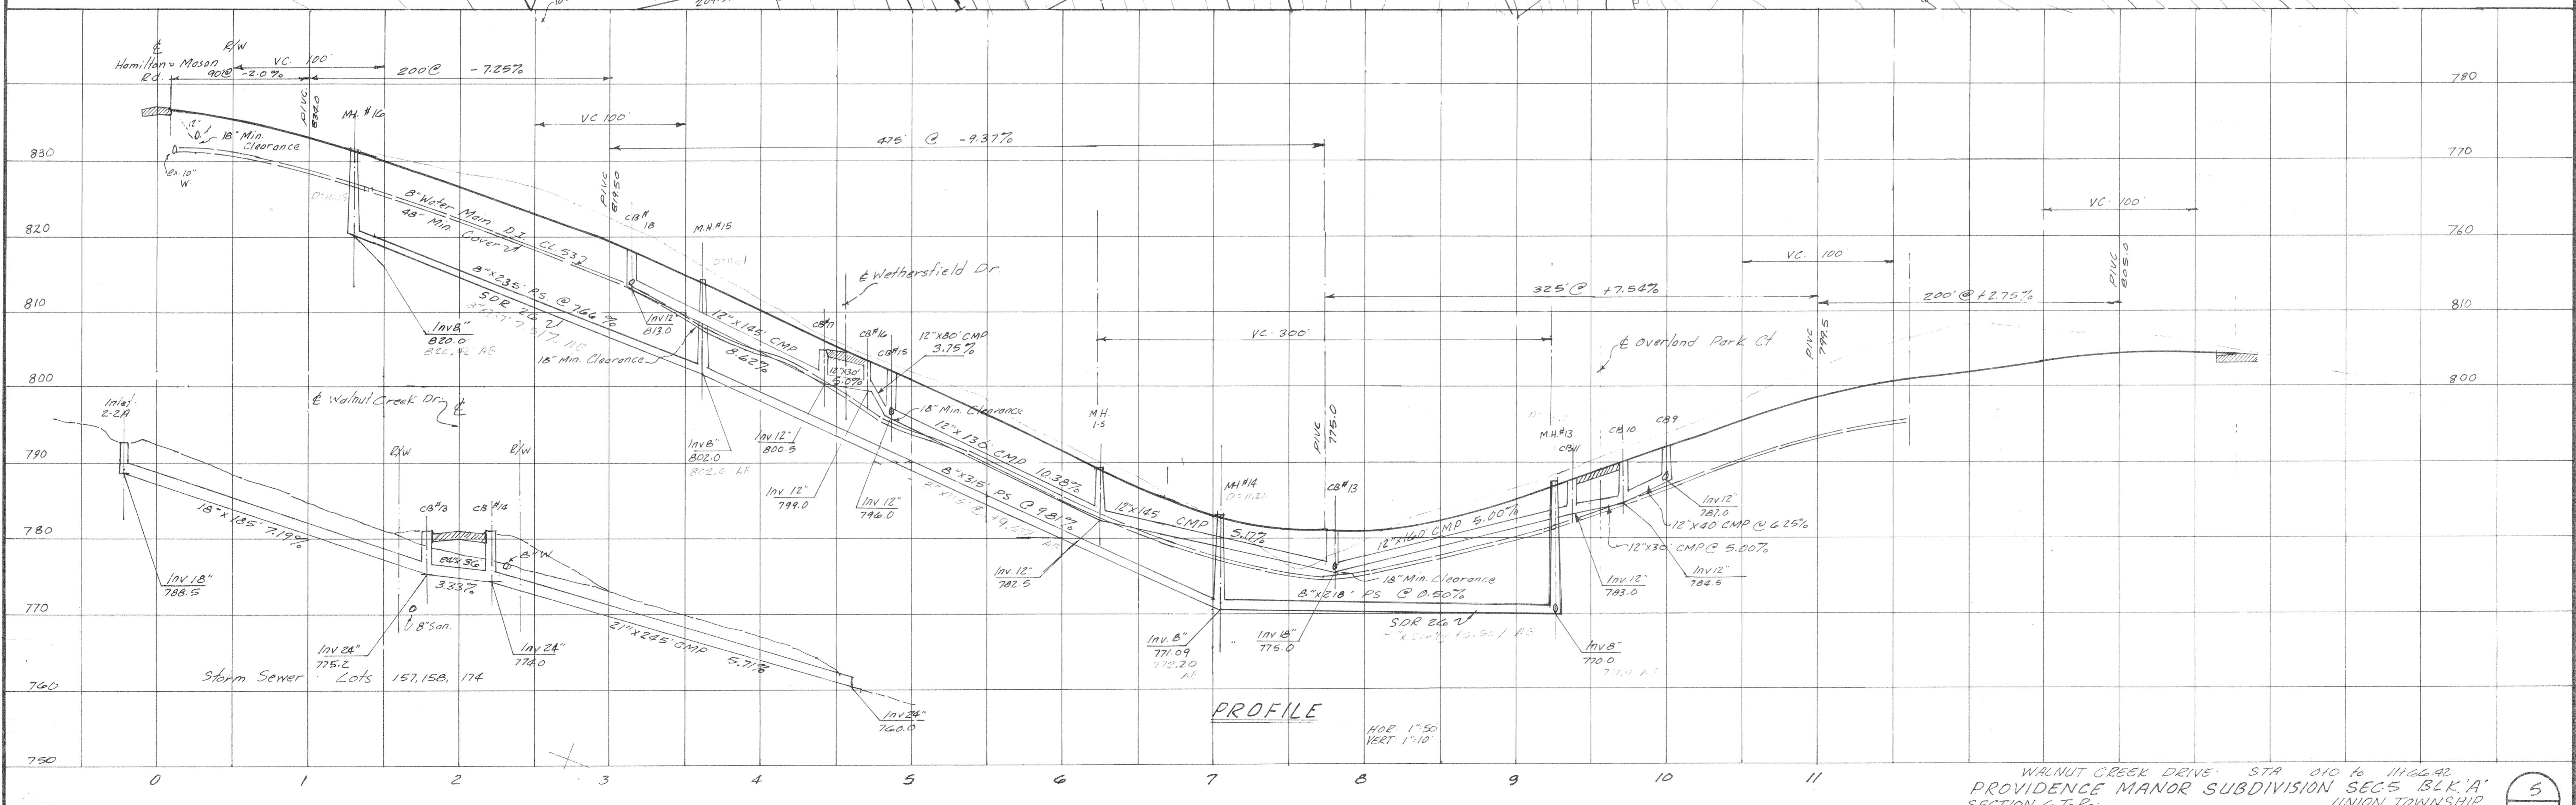
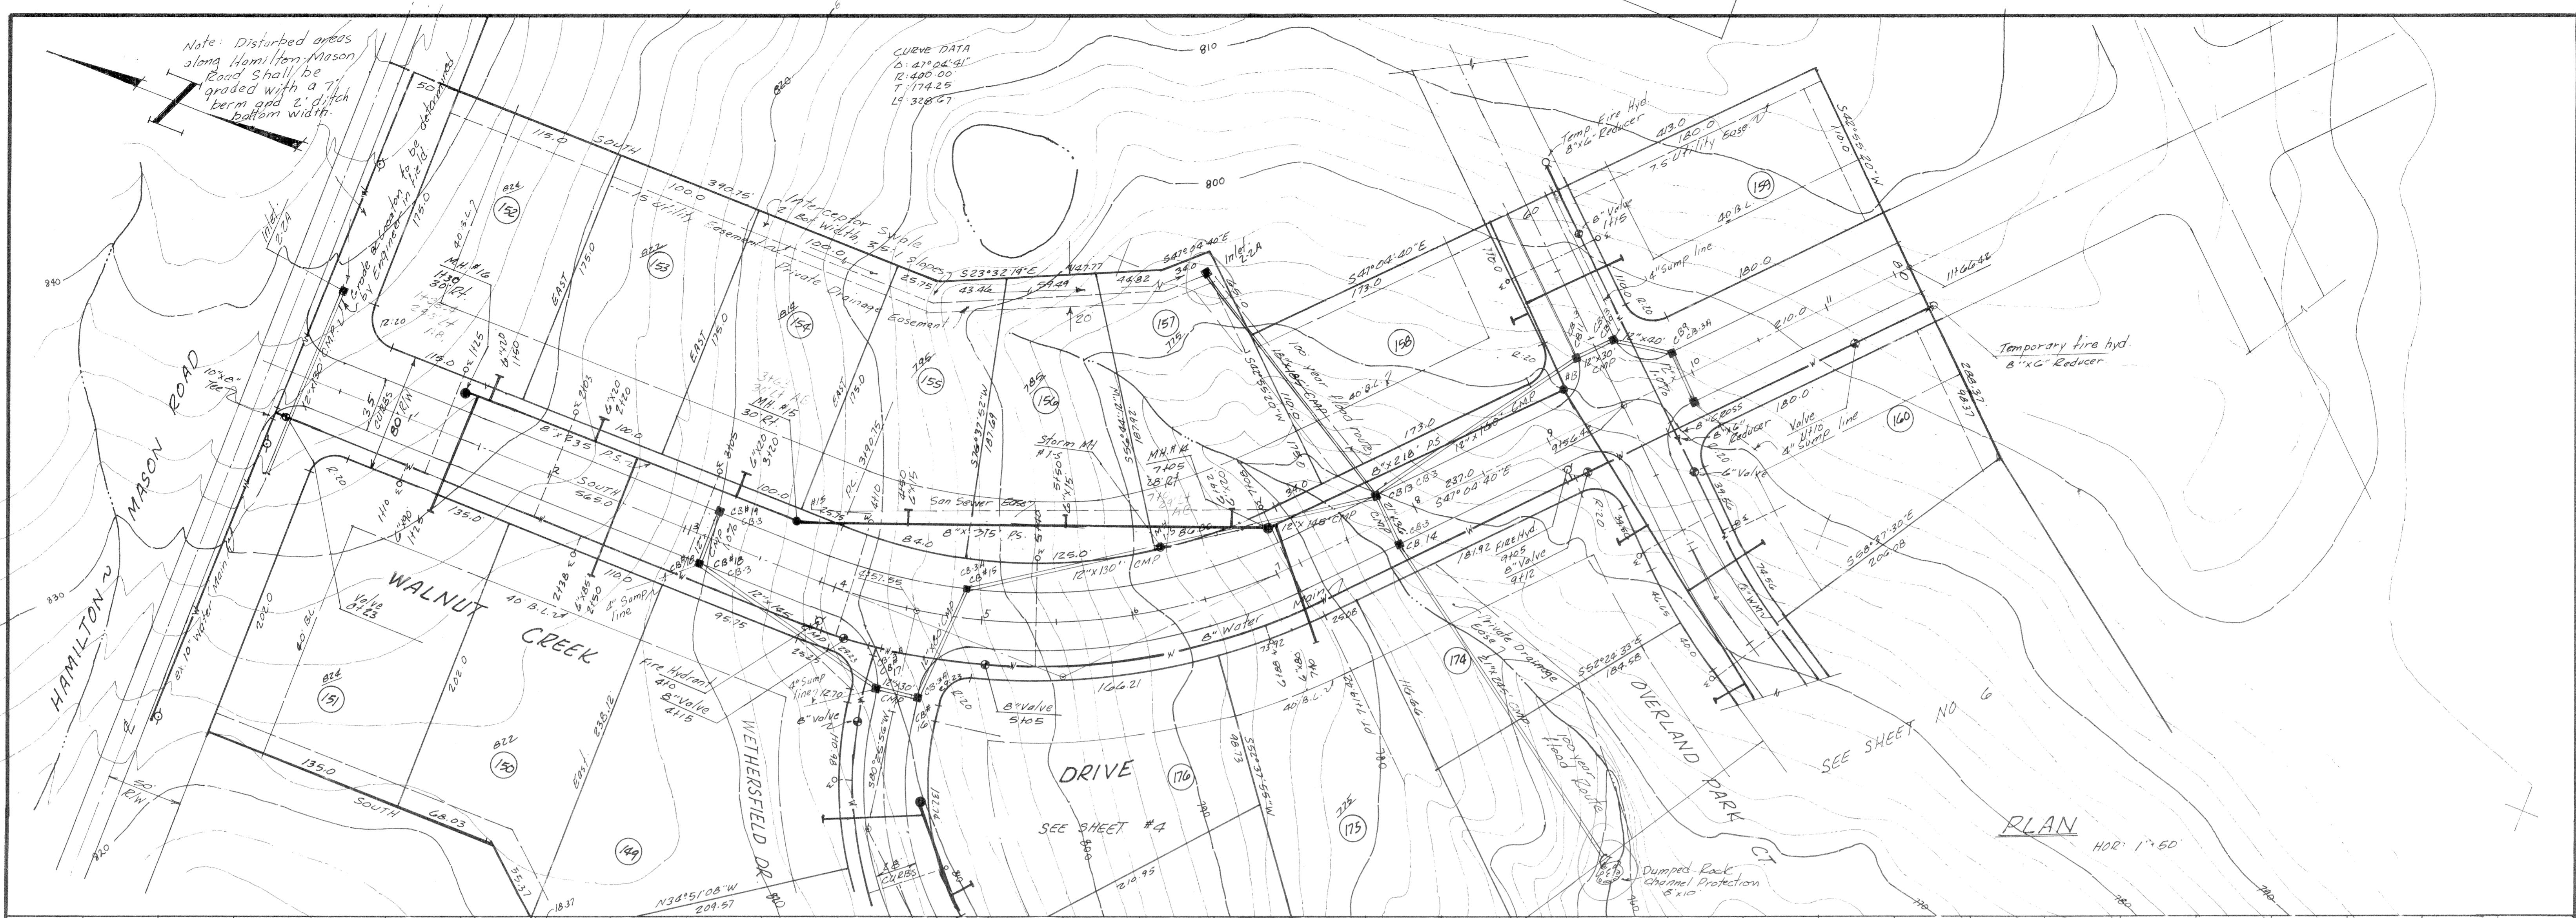


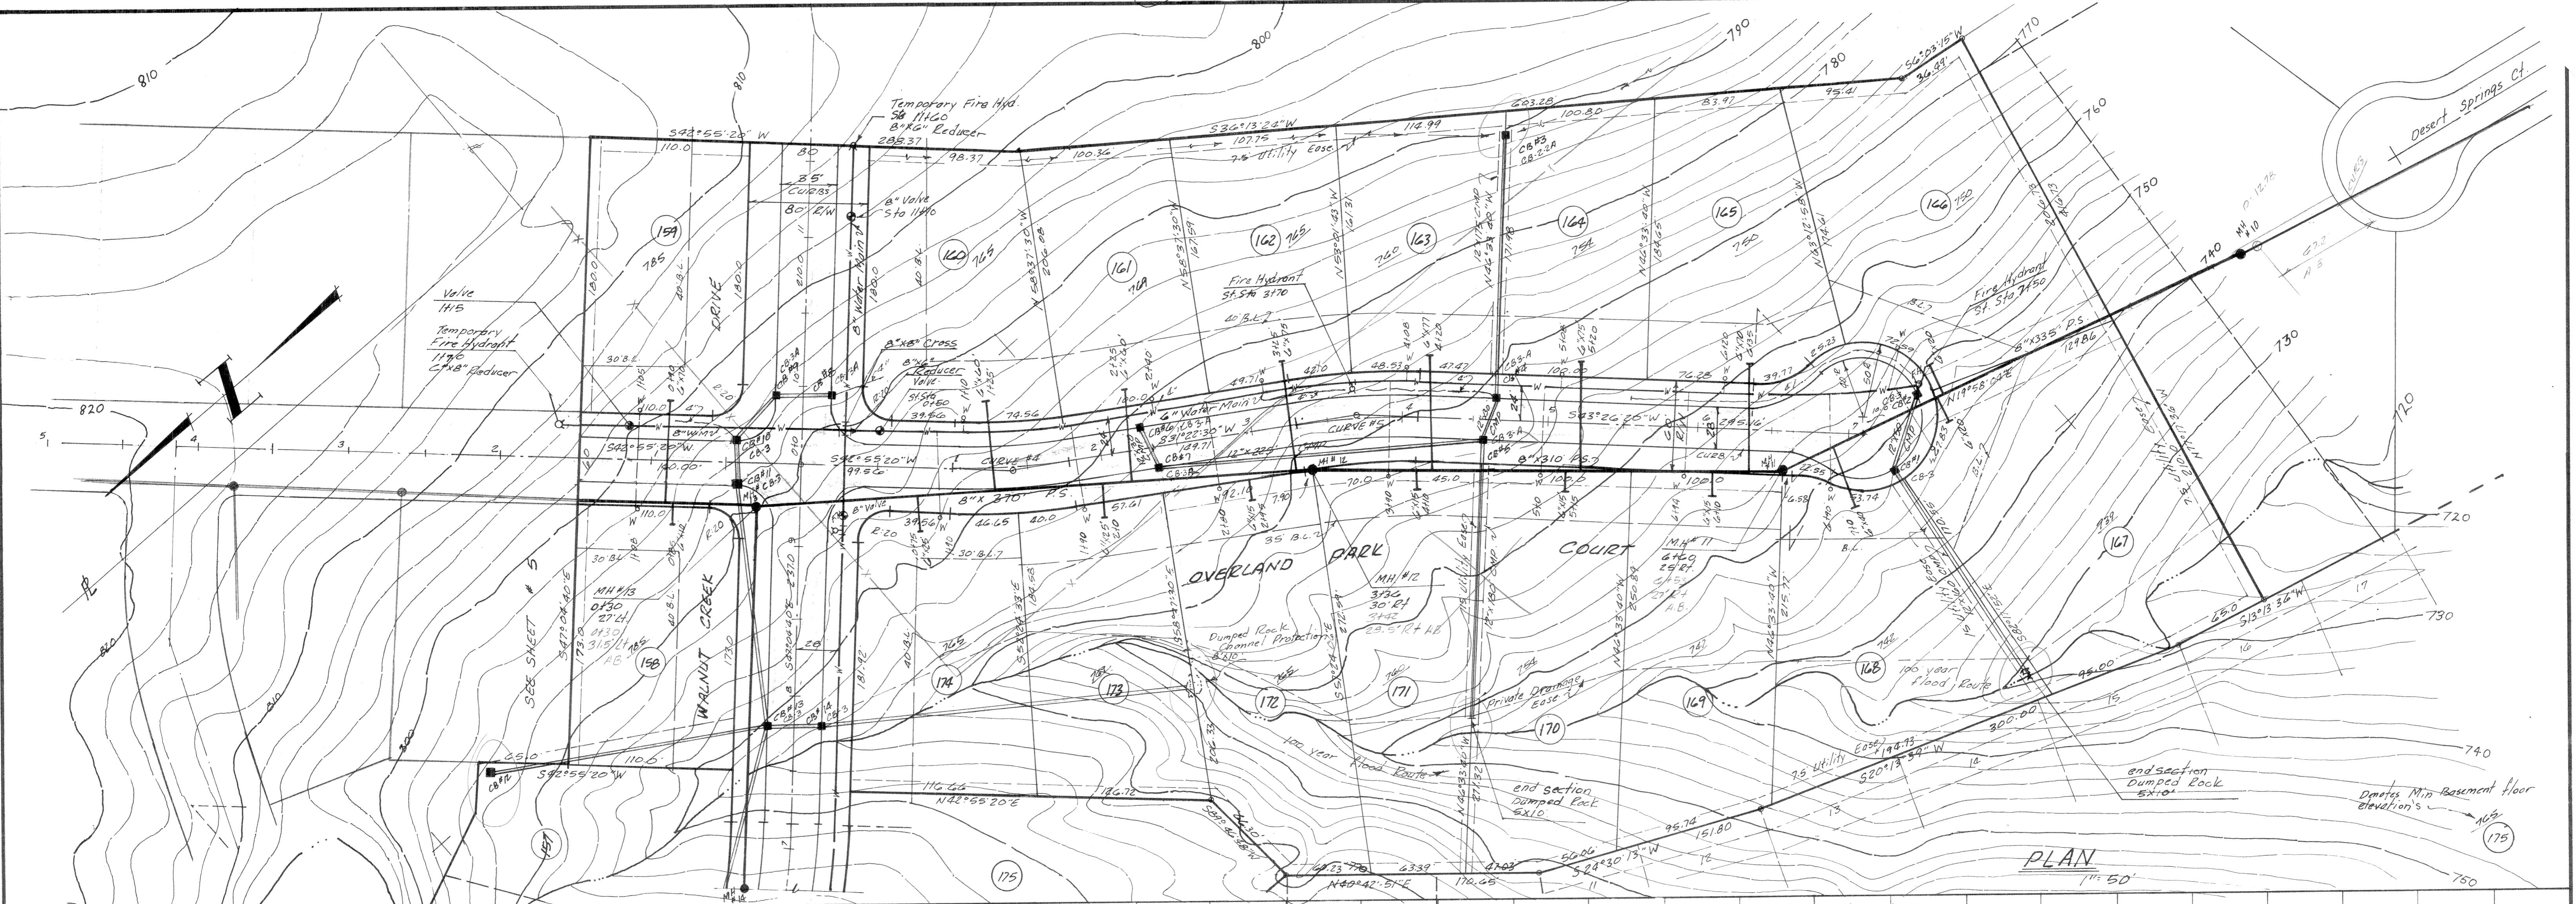



0615 4-91

Settlement Patches

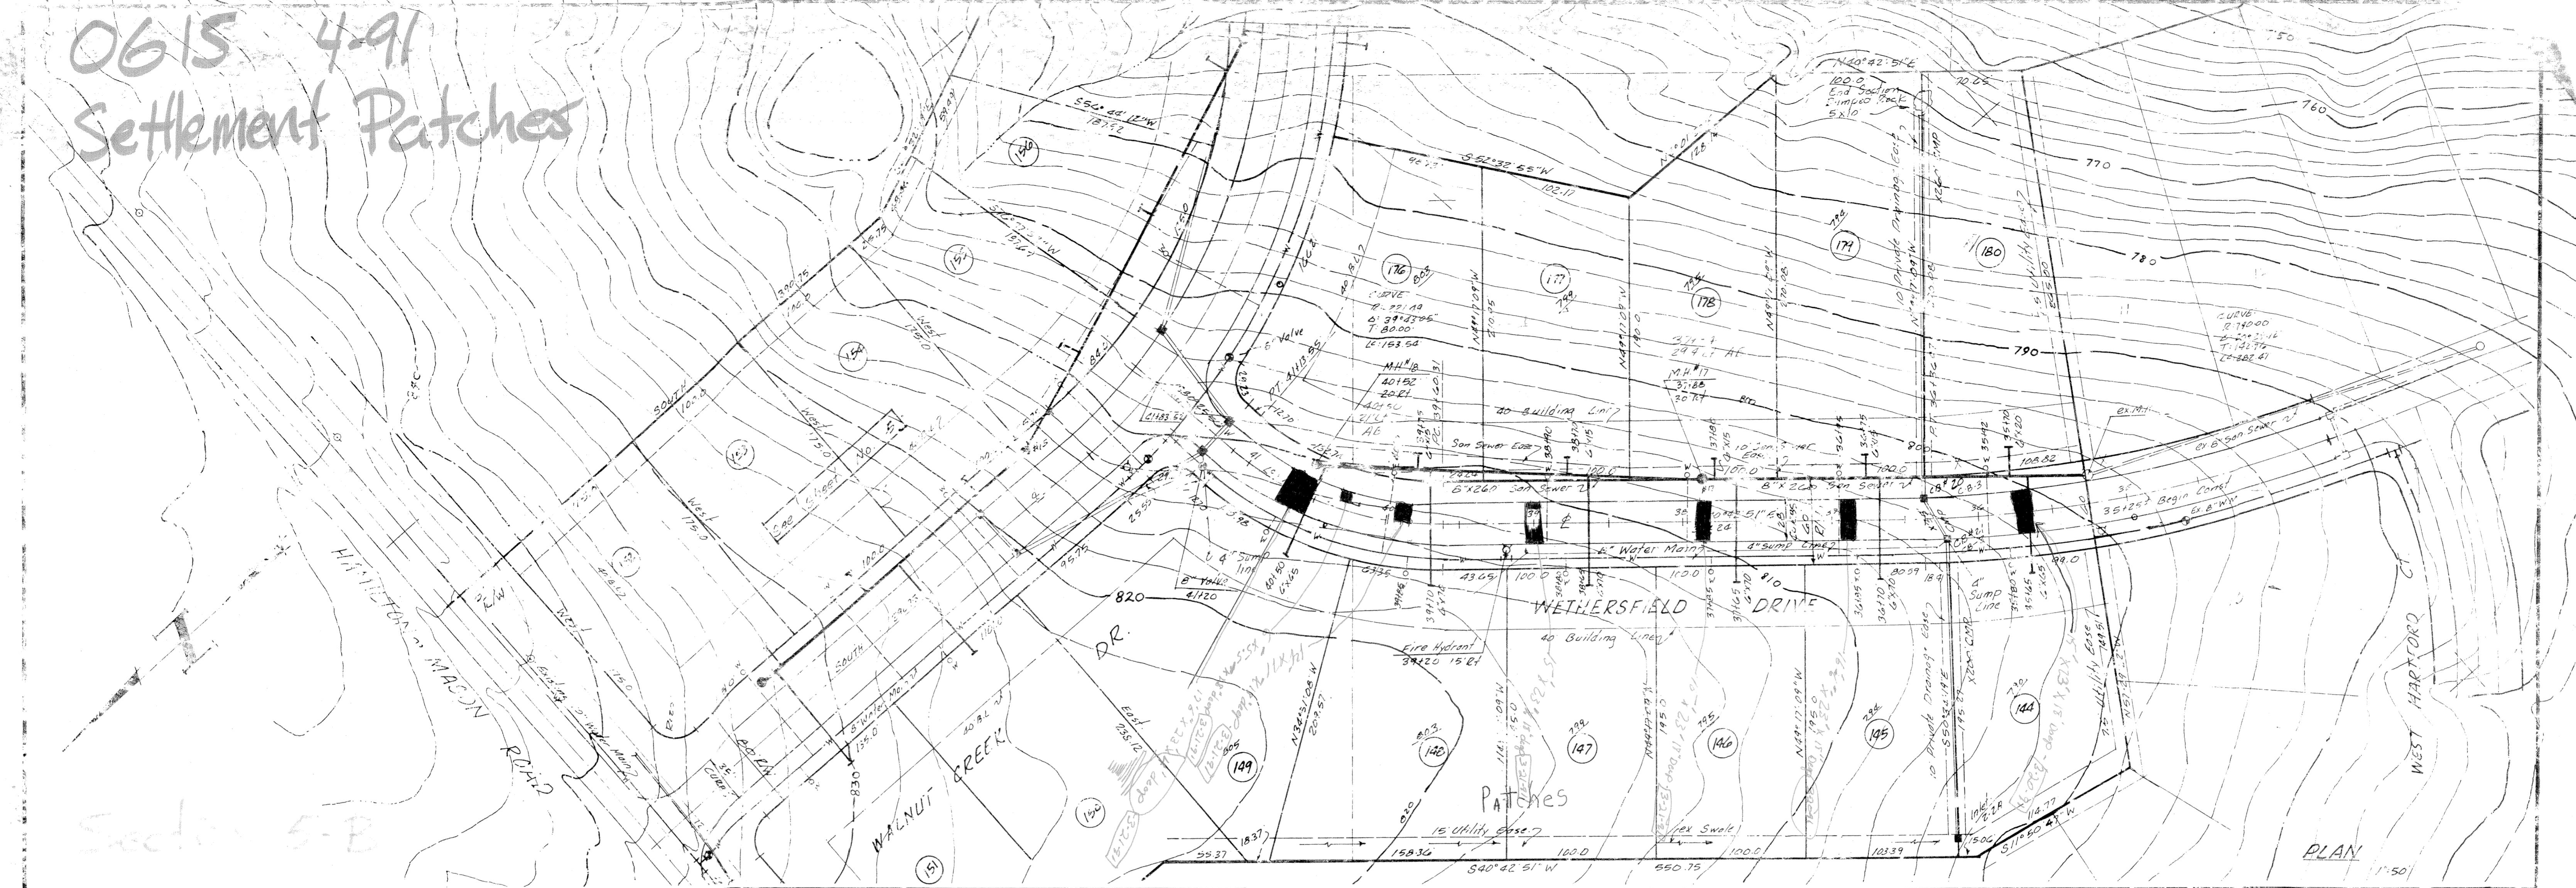


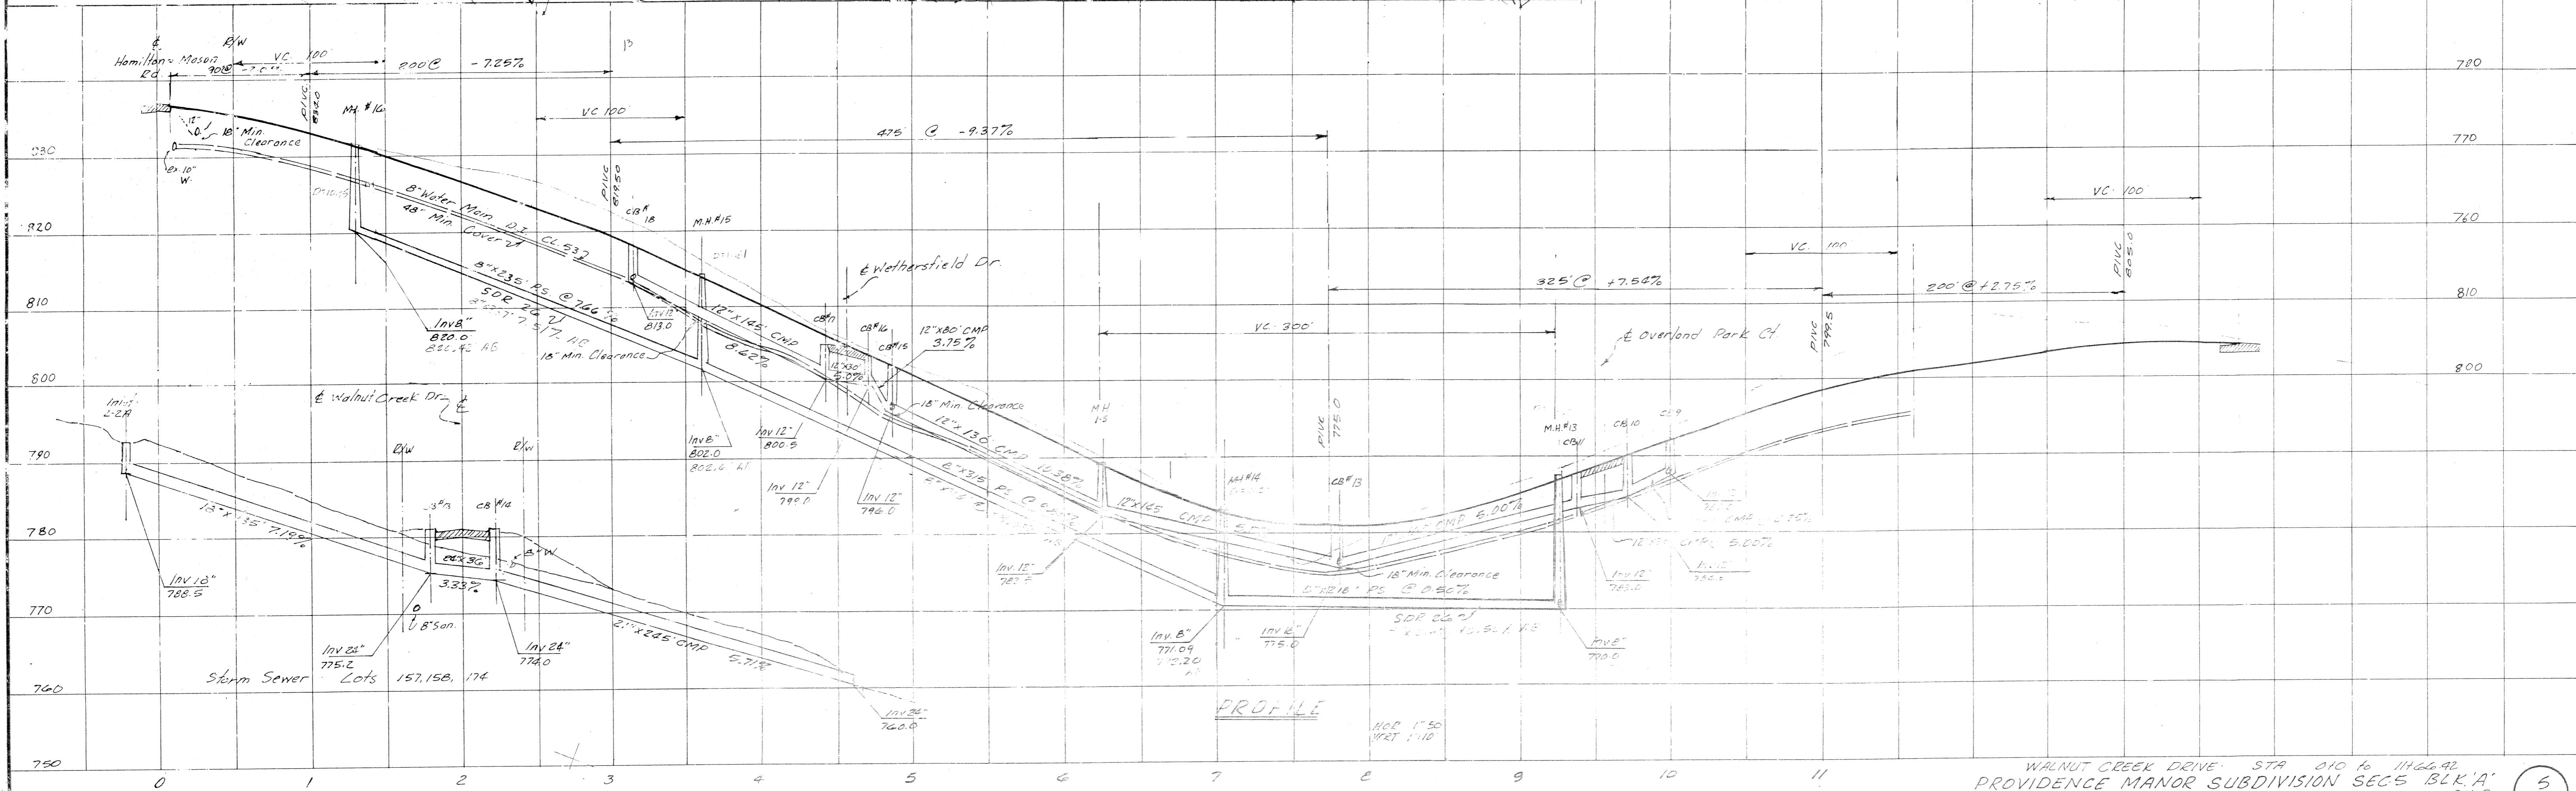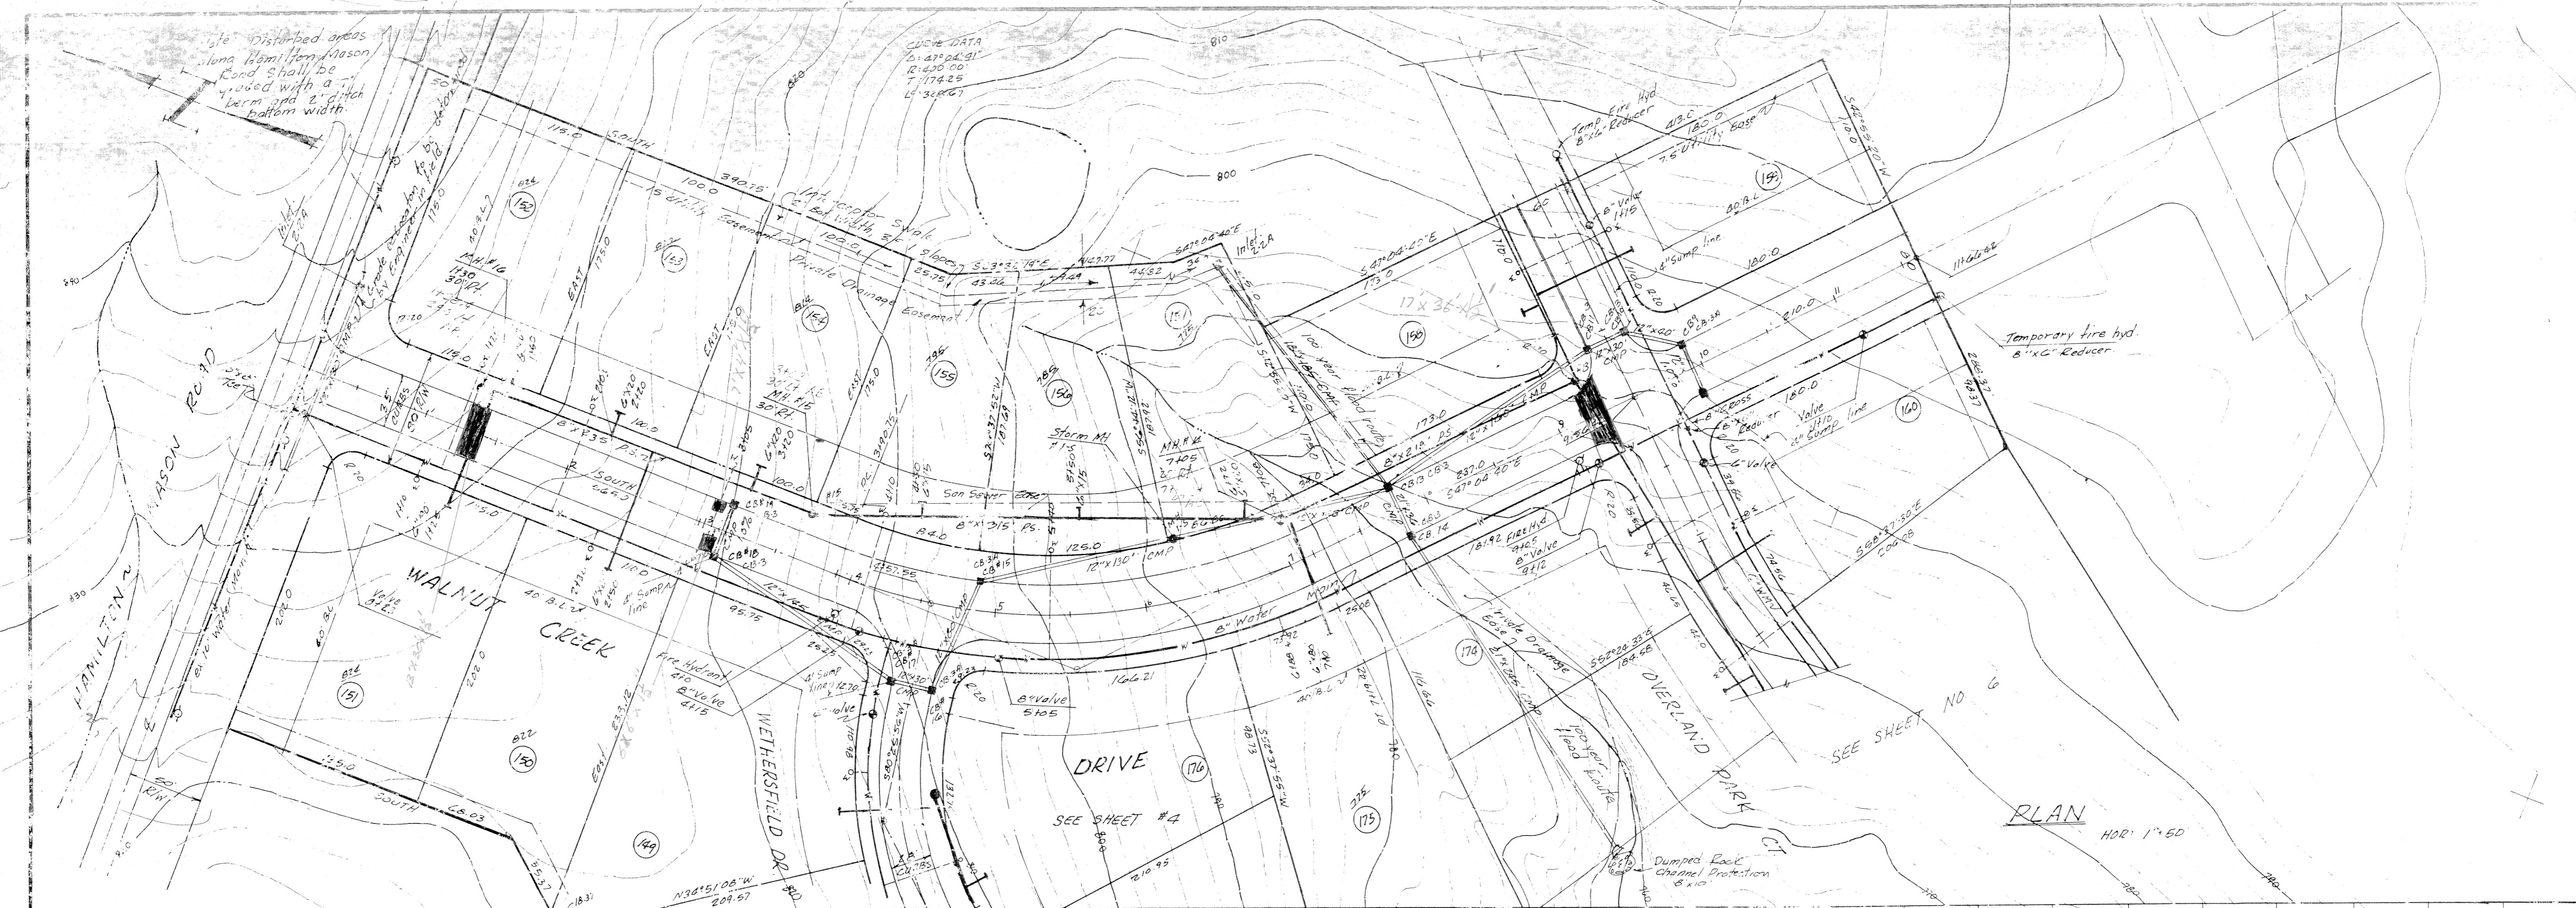



WALNUT CREEK DRIVE STA 010 to 11+66.42
PROVIDENCE MANOR SUBDIVISION SEC.5 BLK.'A'
SECTION 6 T.R. UNION TOWNSHIP
BUTLER COUNTY, OHIO ARI
SCALE: AS SHOWN

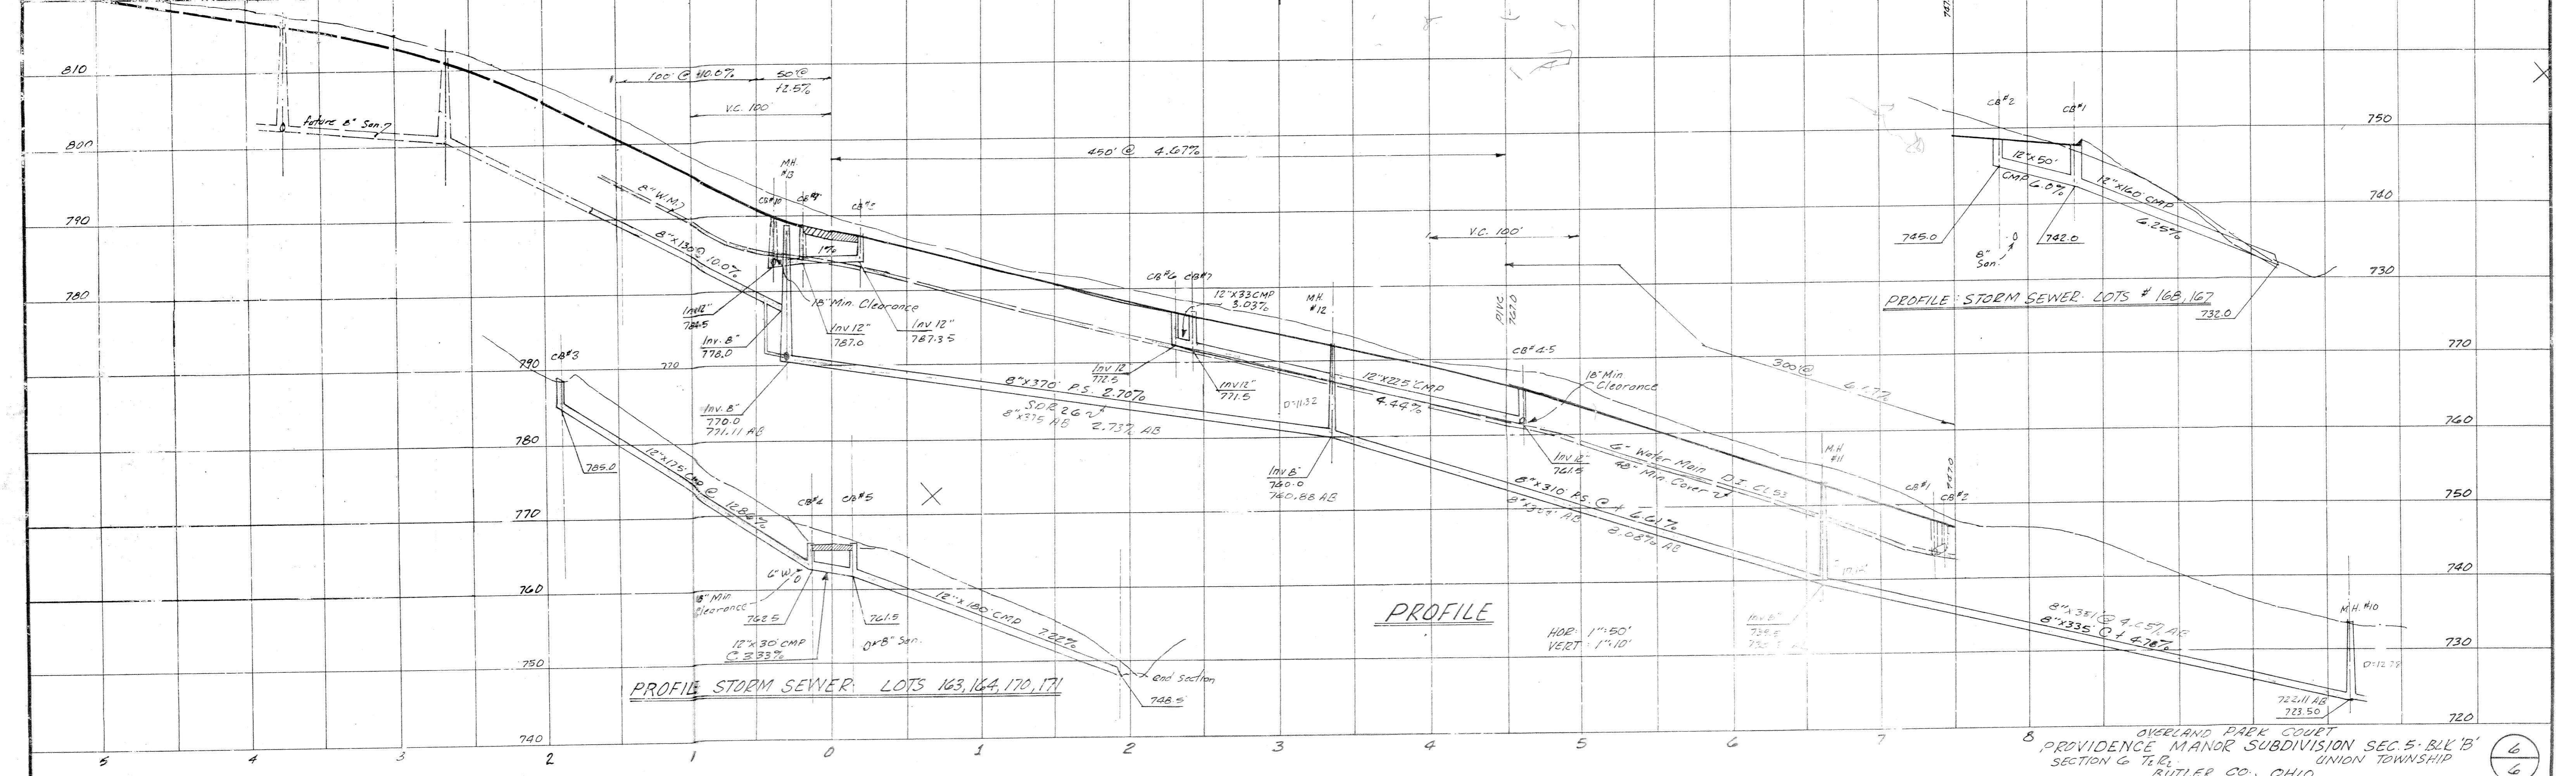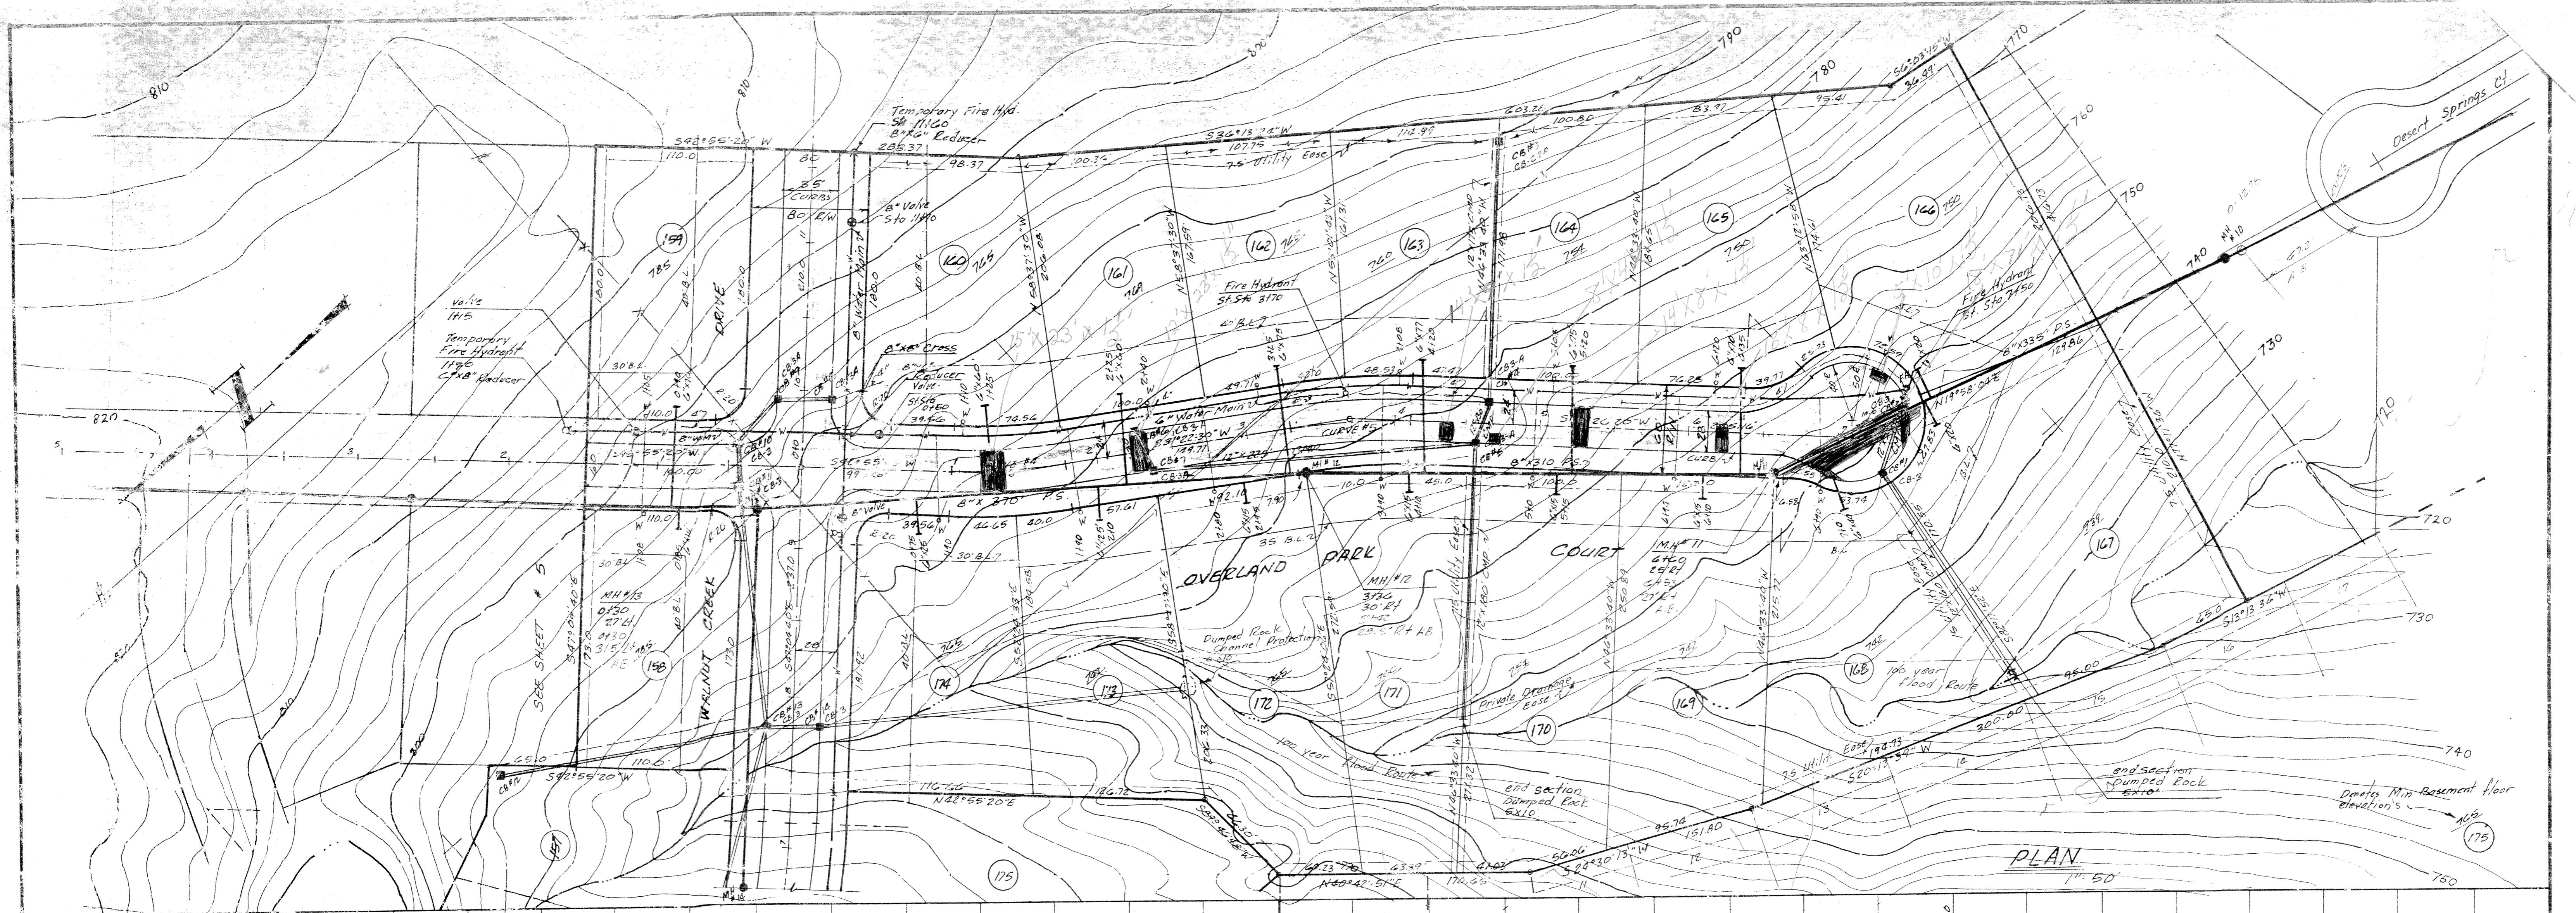

OVERLAND PARK COURT
PROVIDENCE MANOR SUBDIVISION SEC. 5-BLK 'B'
SECTION 6 T.R. UNION TOWNSHIP
BUTLER CO., OHIO
SCALE: AS SHOWN APRIL, 1987

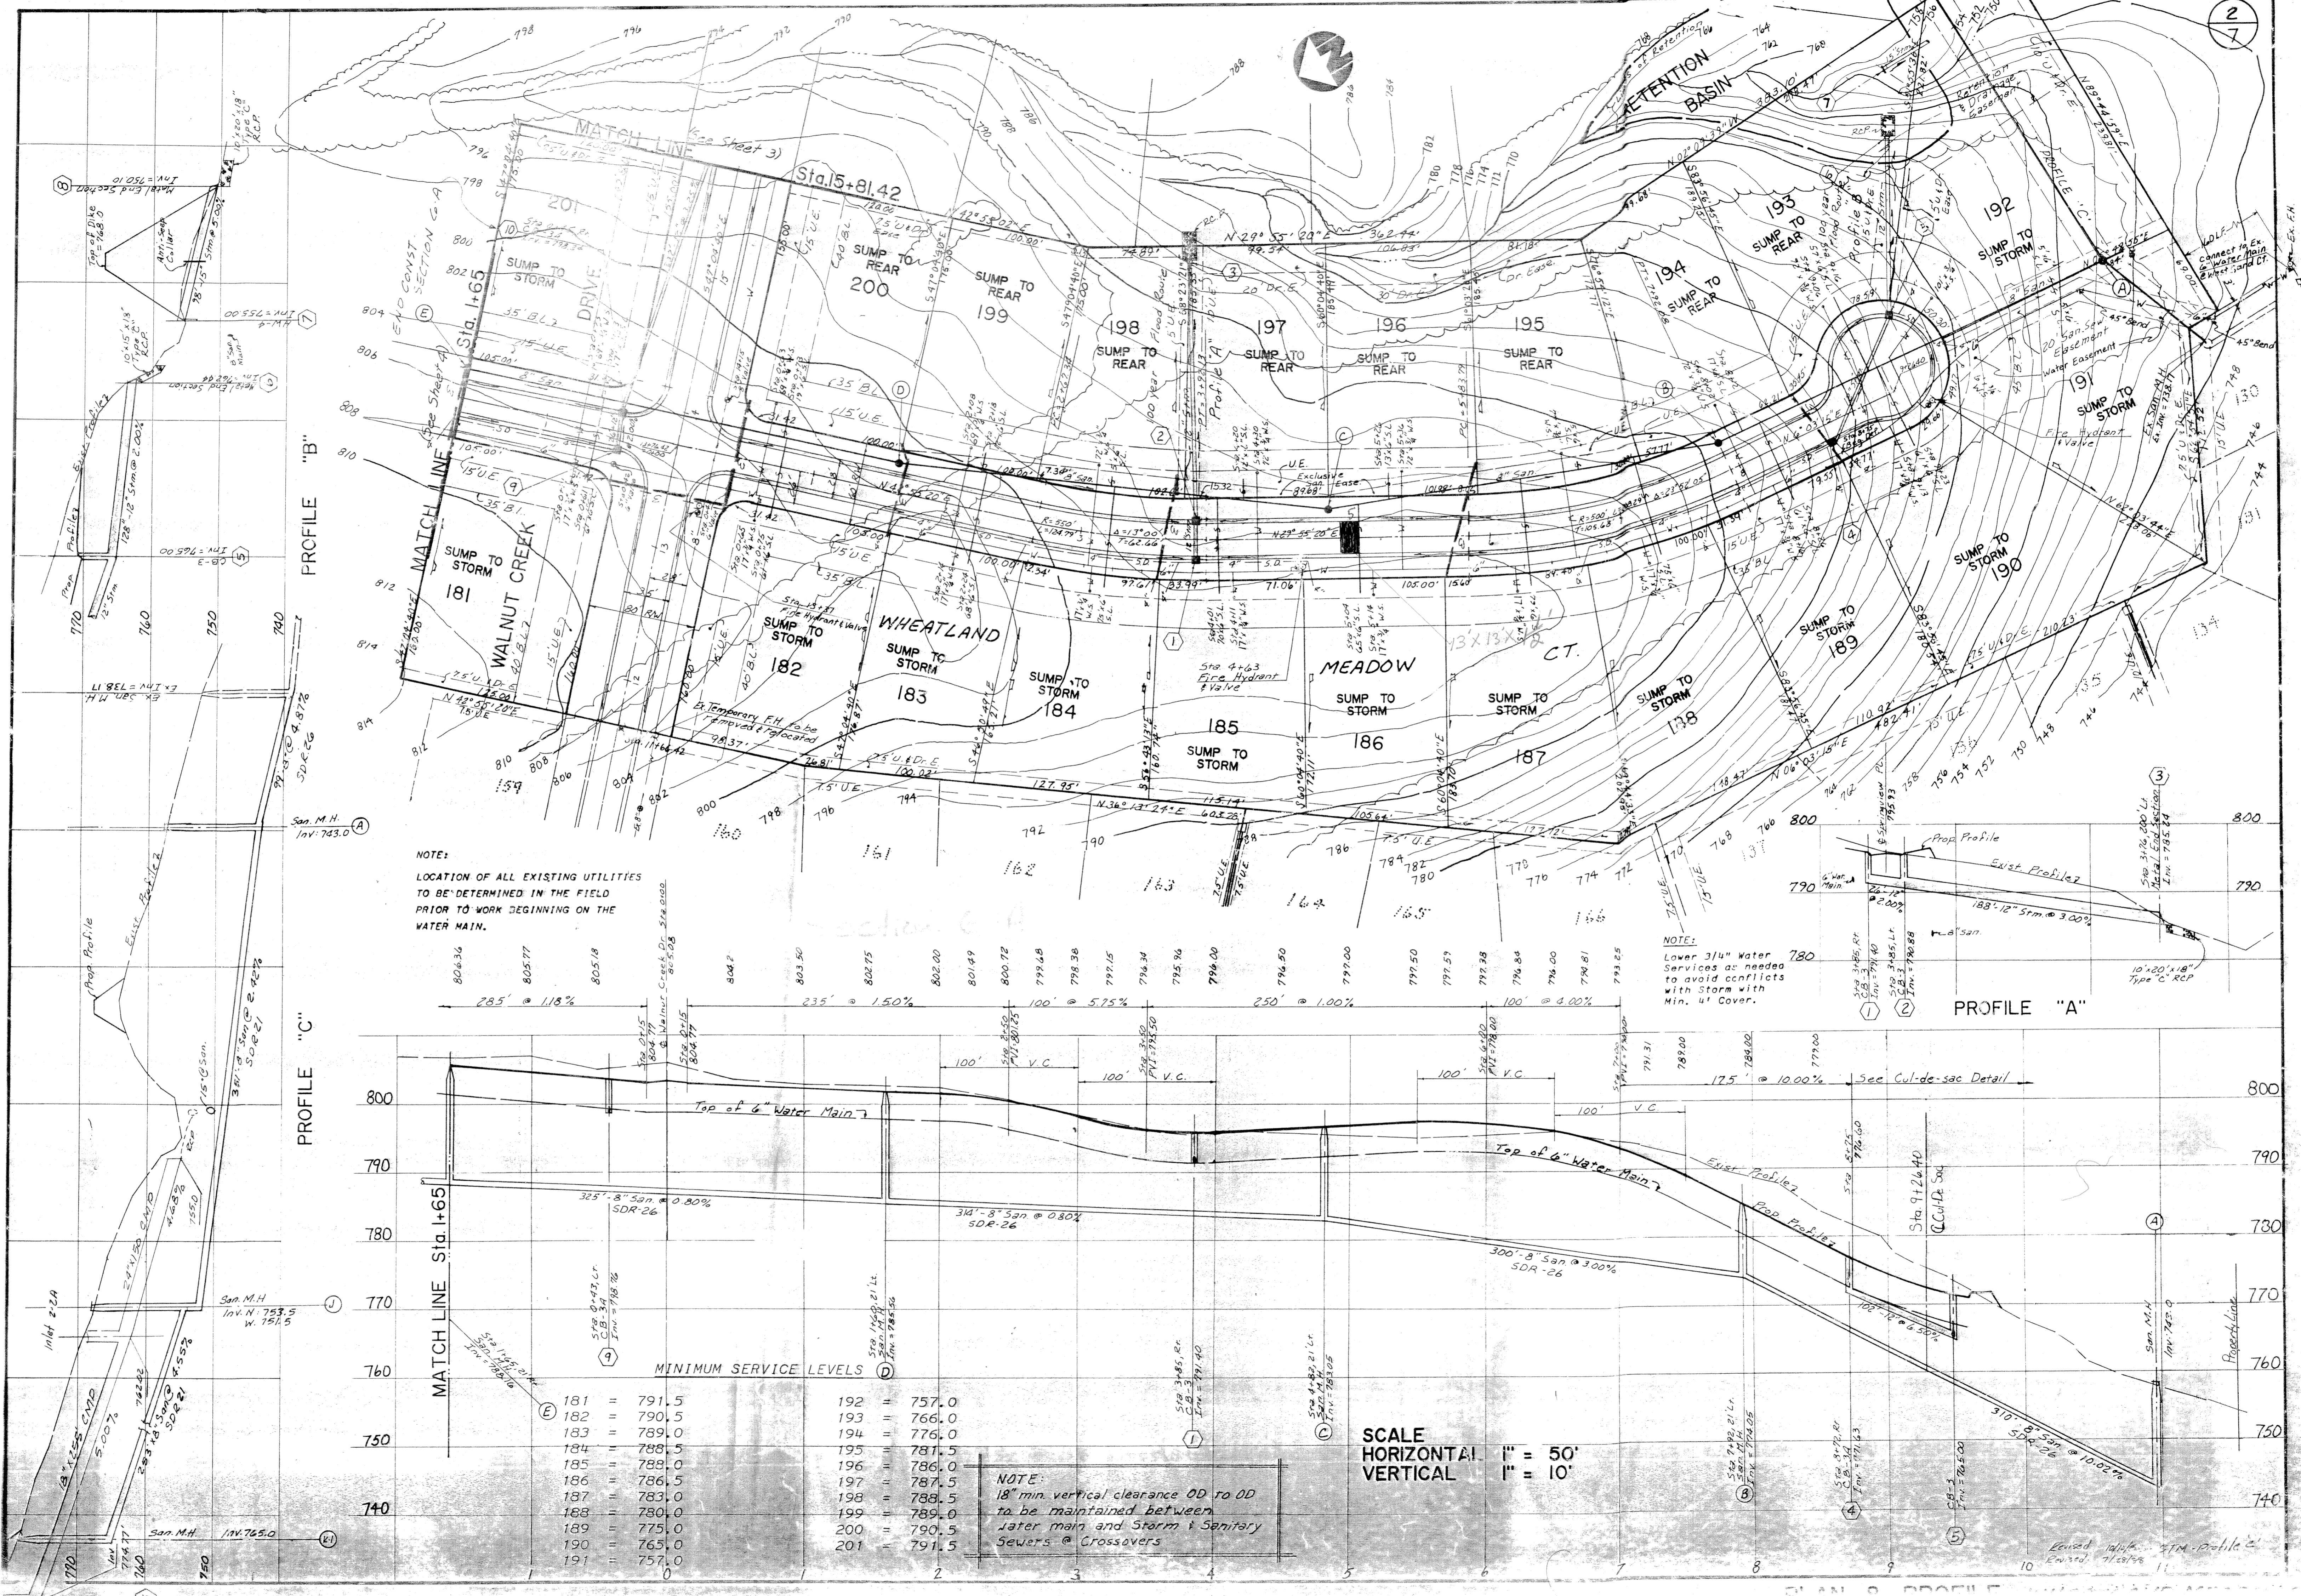

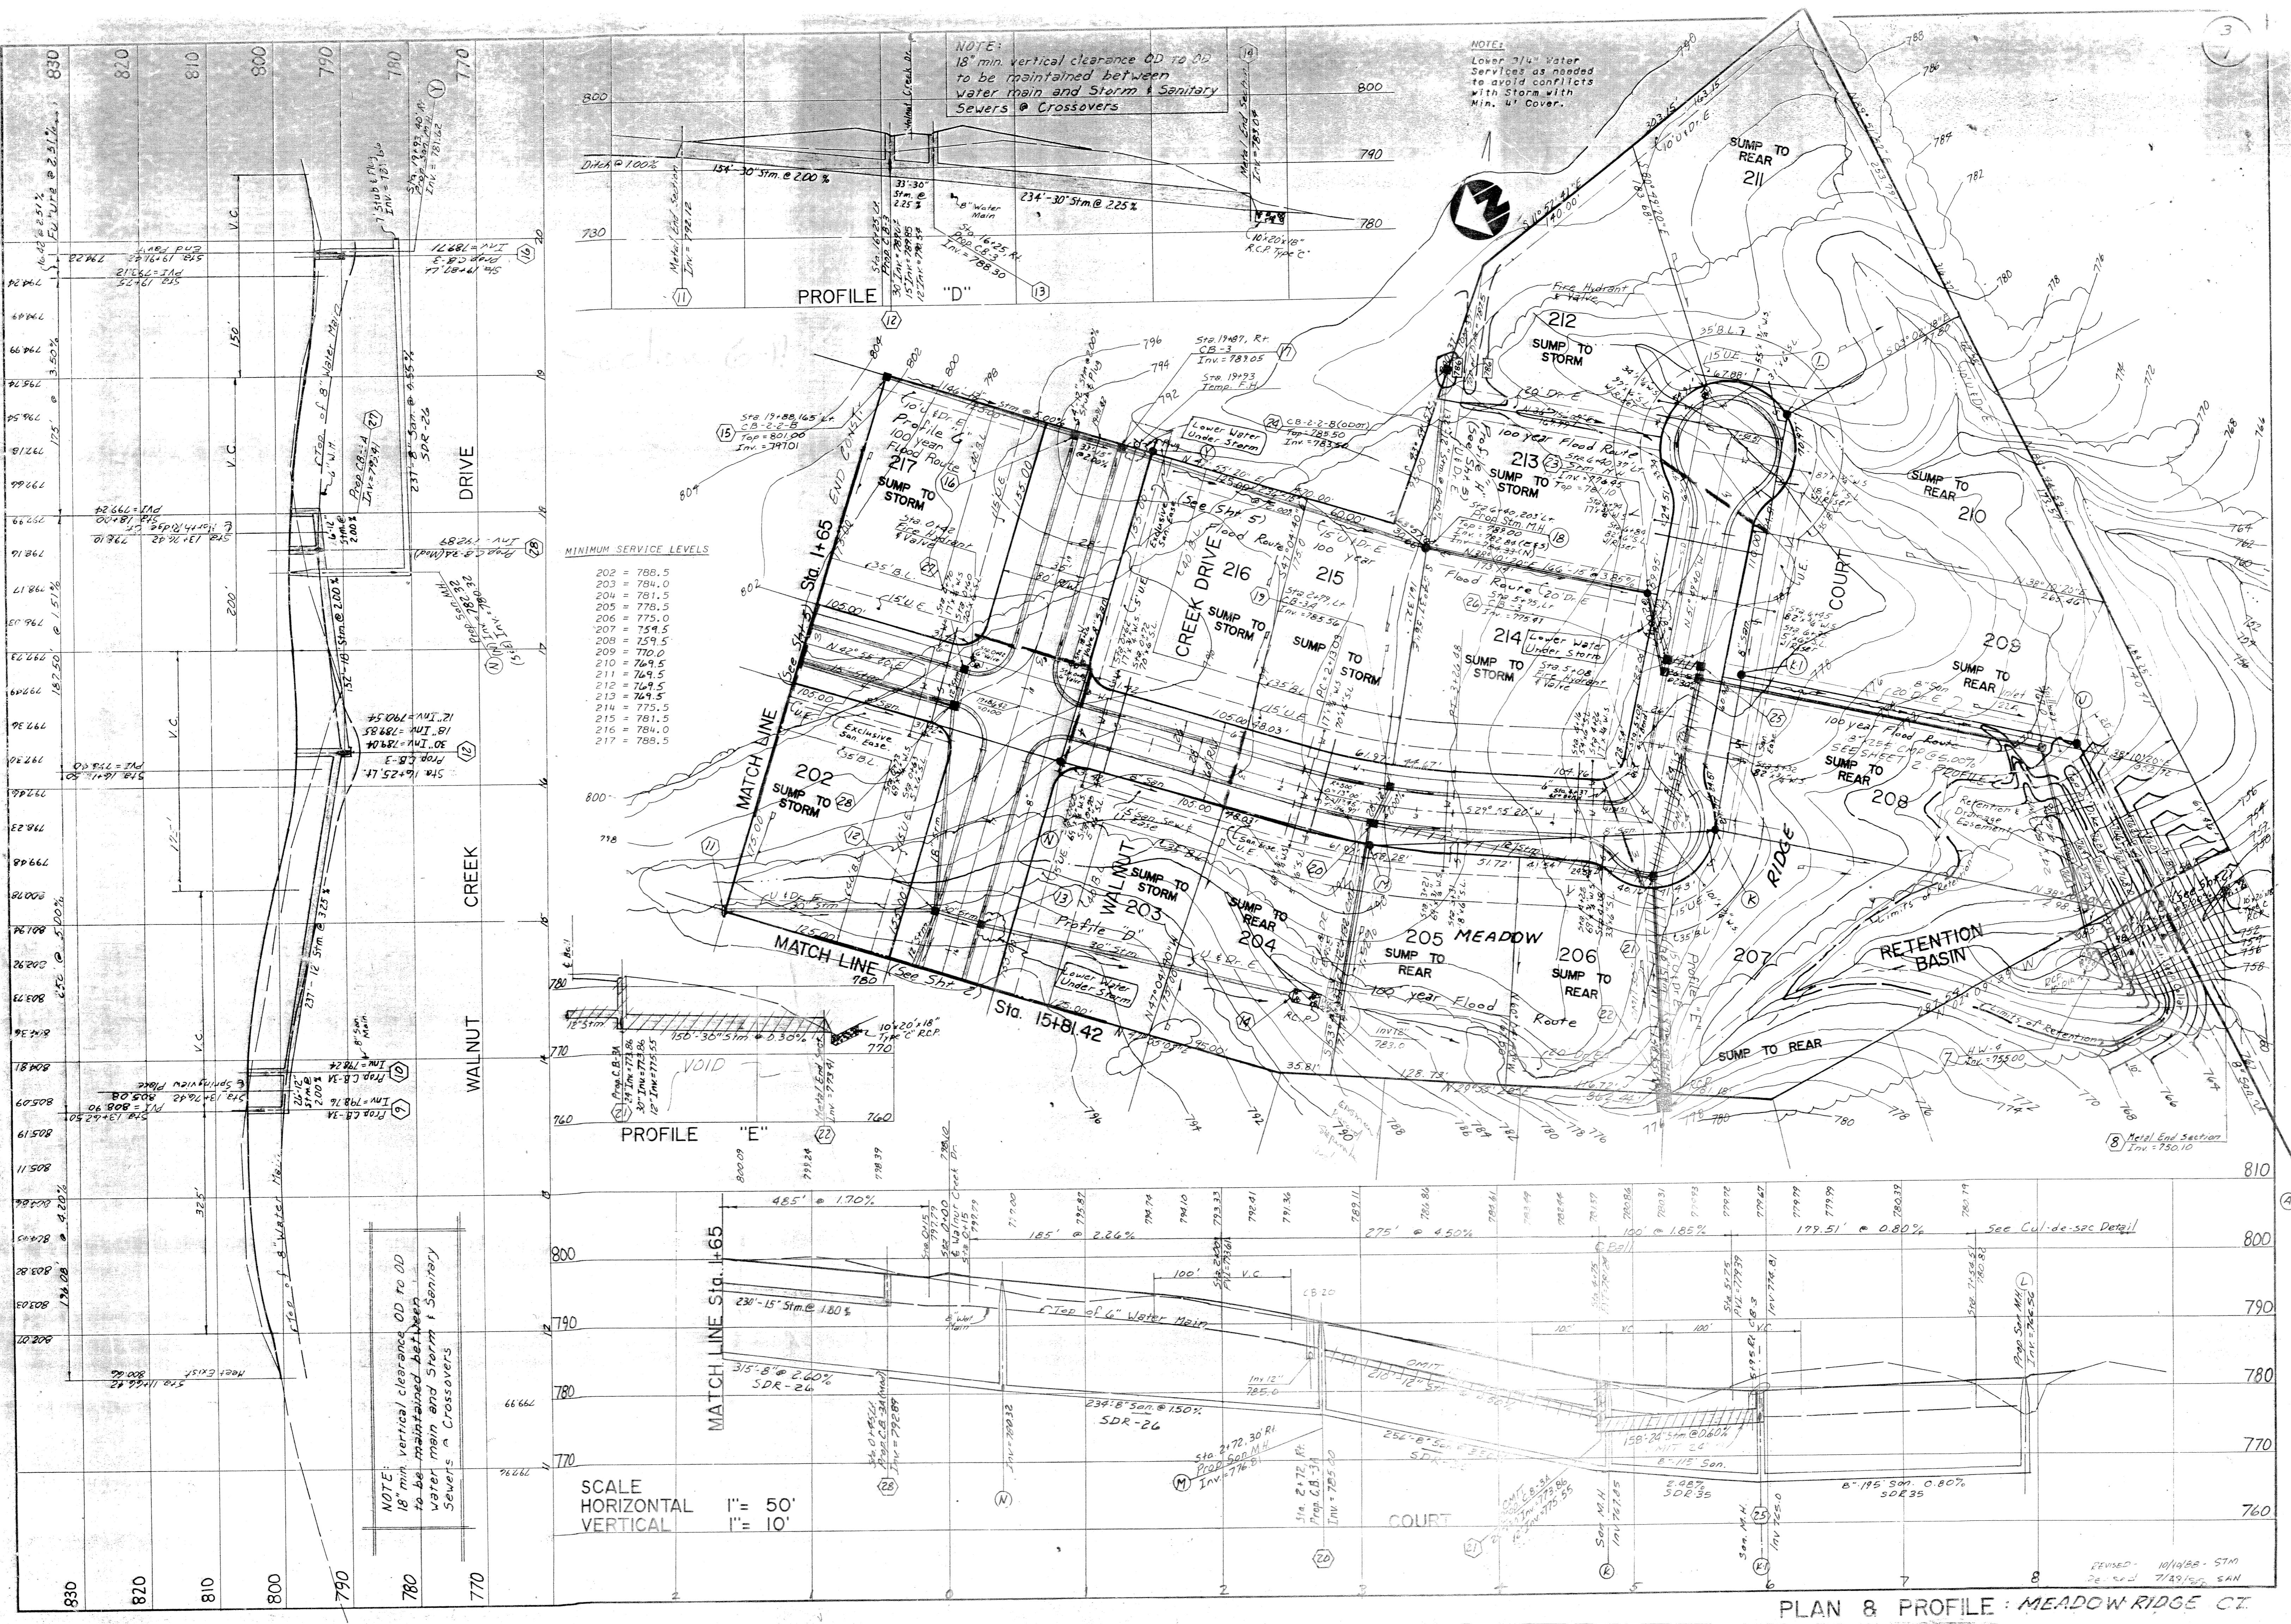

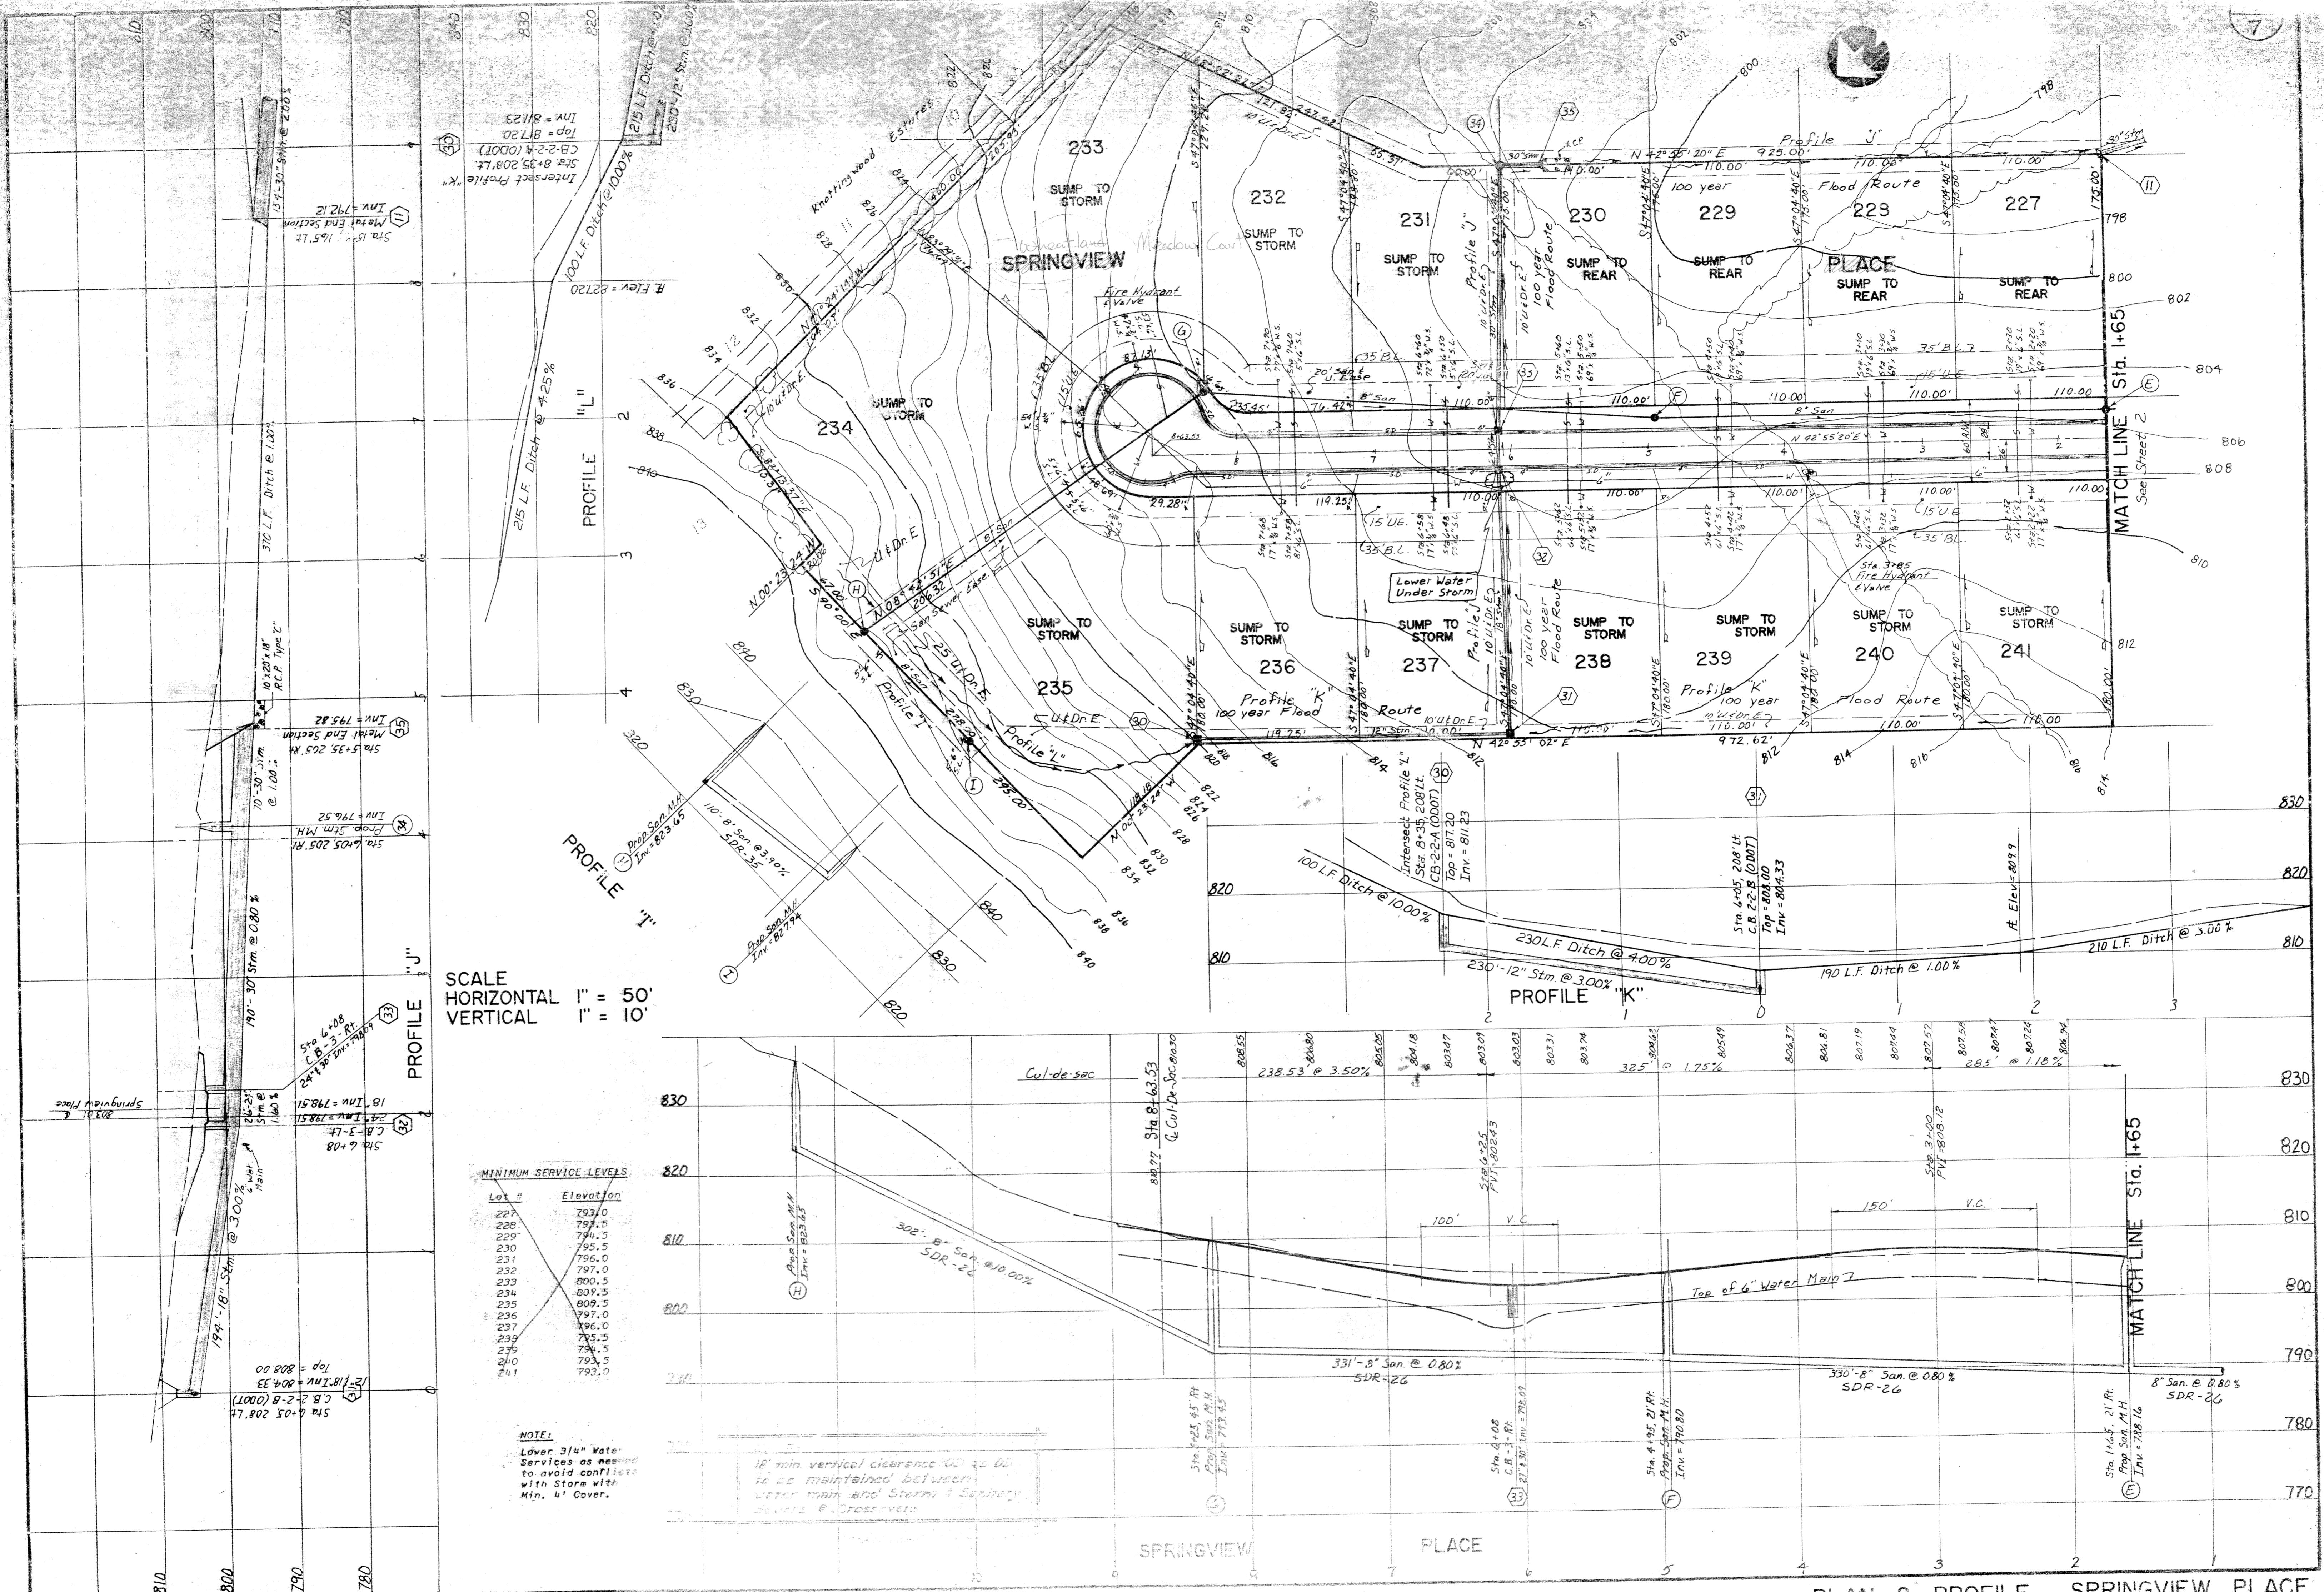

PI AN 8 PROFILE SPRINGVIEW PLACE

