


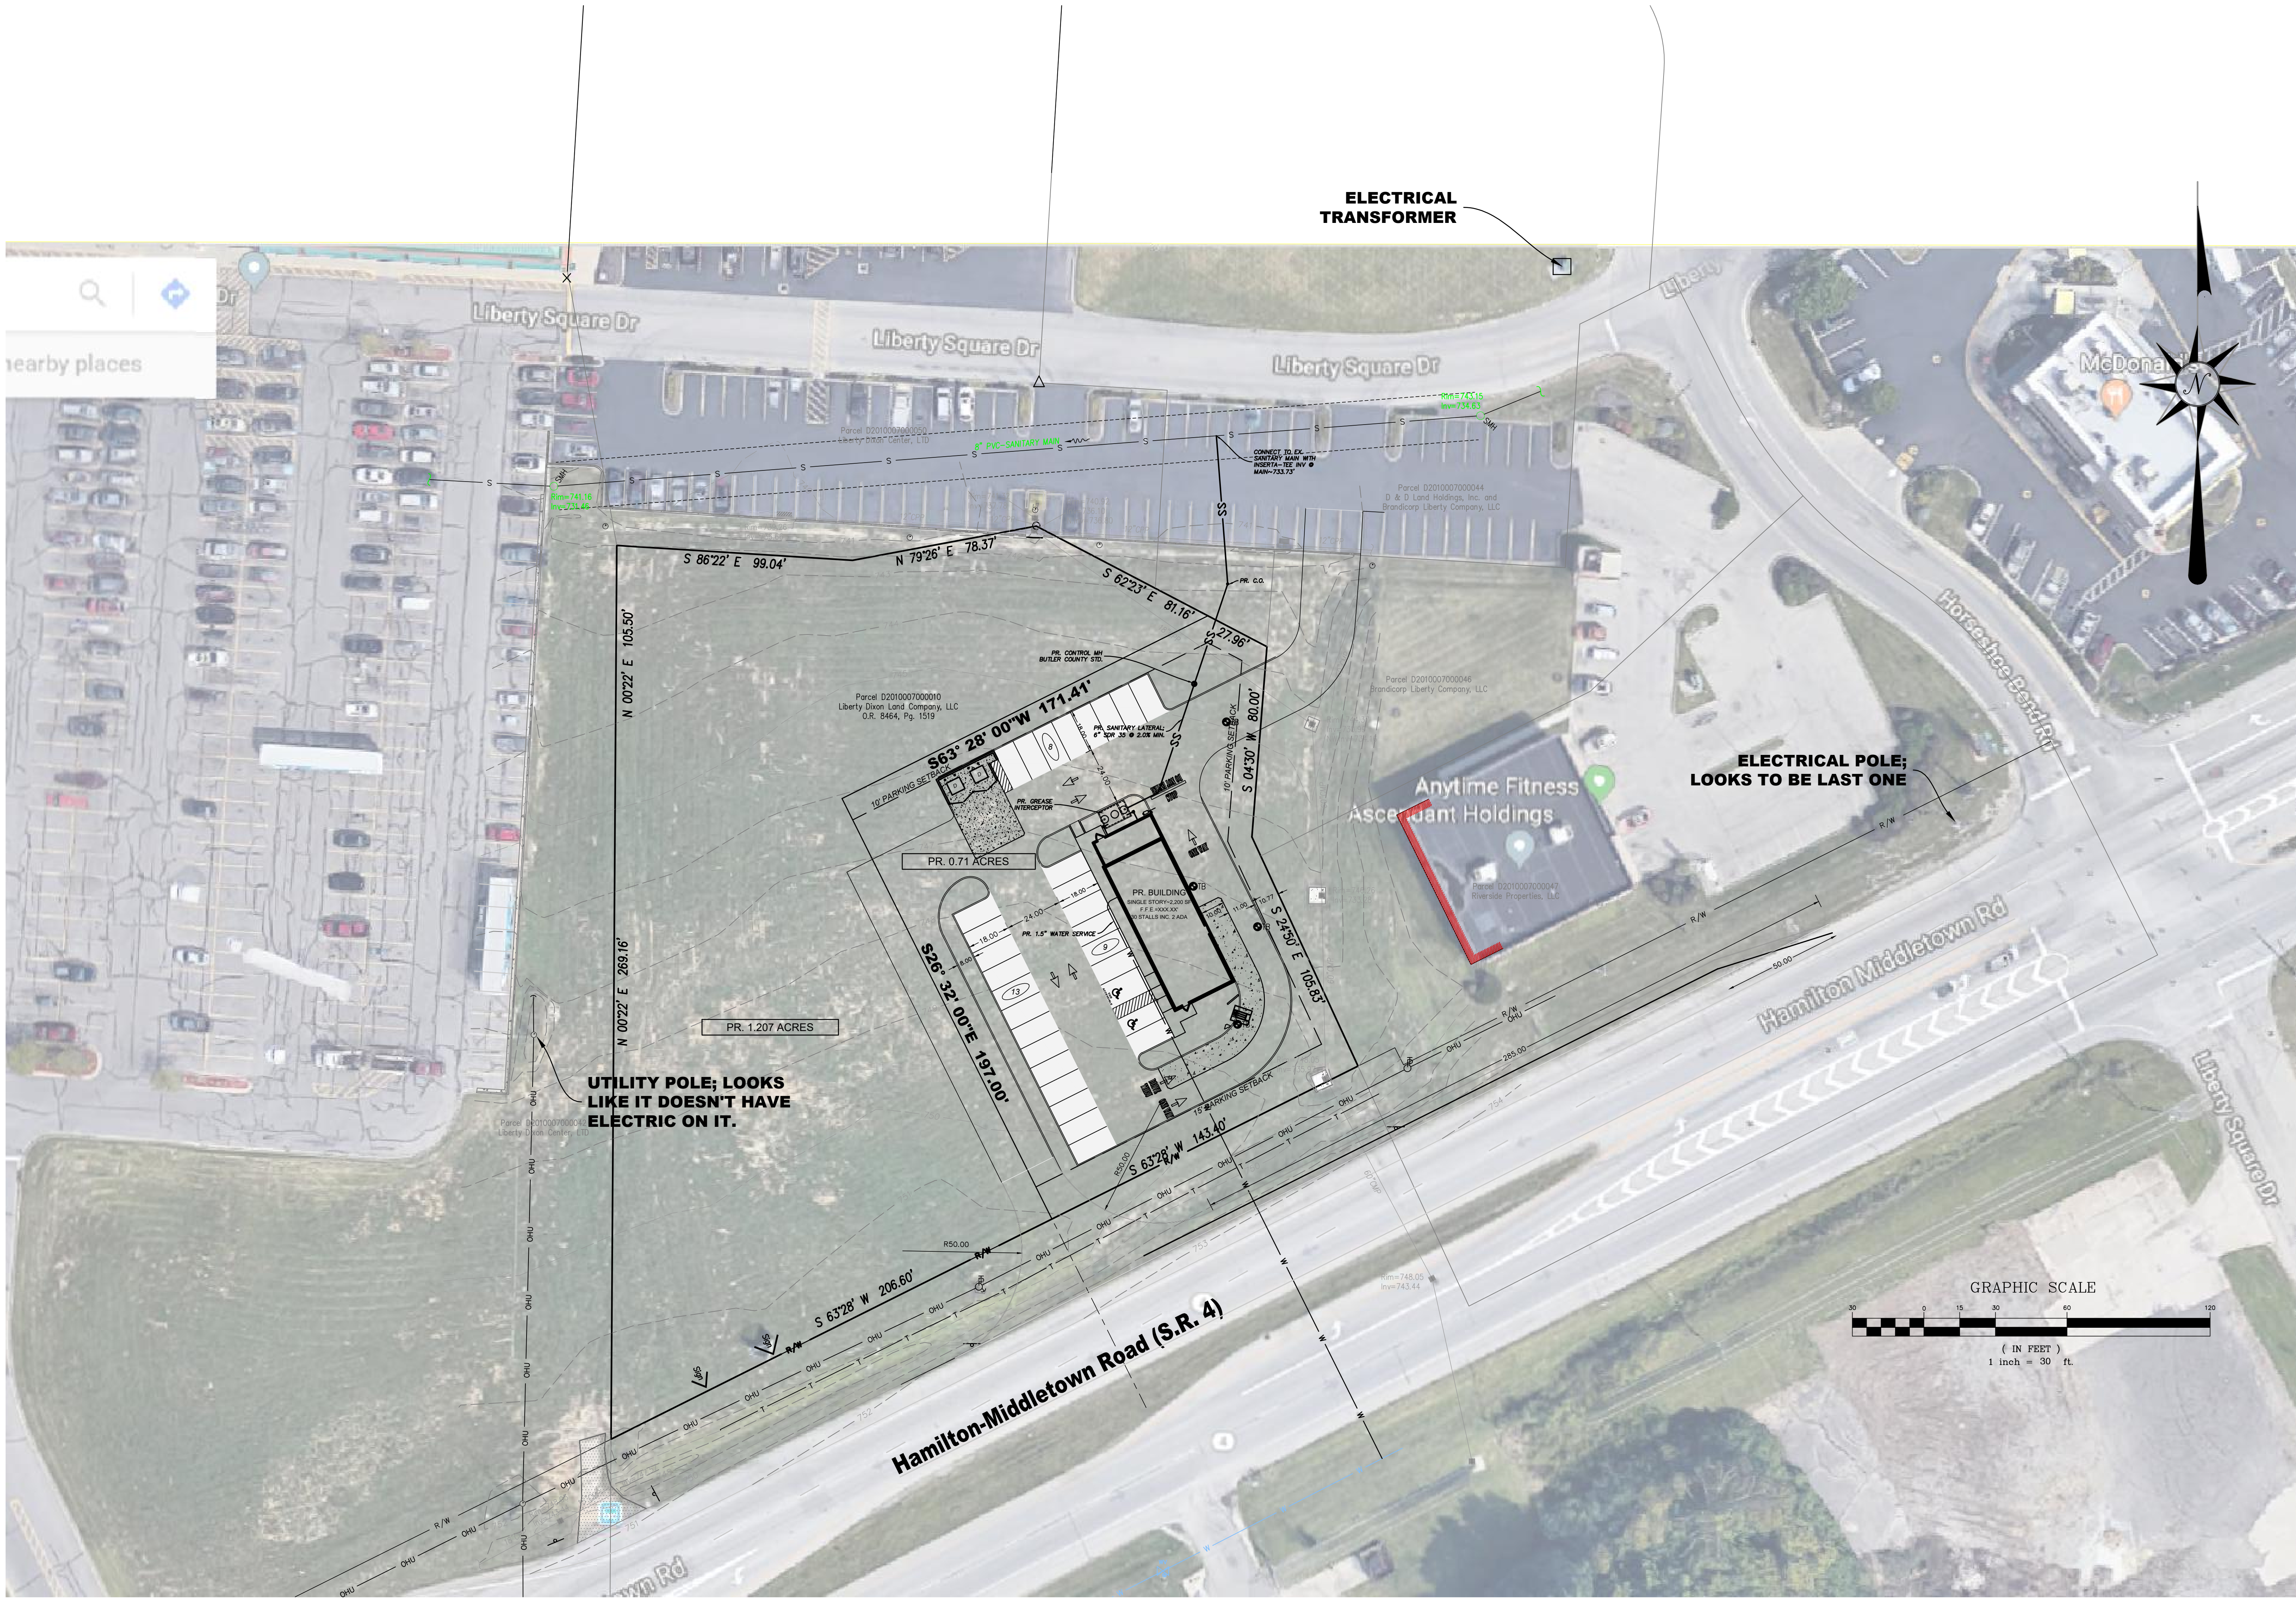

PRELIMINARY
NOT FOR CONSTRUCTION

REVISIONS

NO.	BY	DESCRIPTION

DATE	
------	--

EVANS ENGINEERING
4240 AIRPORT ROAD, SUITE 211
CINCINNATI, OHIO 45226
(513) 321-2168

PRELIMINARY SITE
DEVELOPMENT PLAN

XXX
CITY OF XXX, XXX COUNTY, OHIO

SCALE:	HORIZ.	VERT.
	1"=20'	N/A

JOB. NO.	18-162
DATE	Sep. 12, 2018

SHEET NO.

C-

S:\Civil 3D-2011 Projects\18-156 KFC-Liberty Twp\18-156 Bp.dwg, 9/12/2018 6:01:22 PM, DWG To PDF.pc3