

GRADING NOTES:

1. ASSUMED TOPSOIL 9 IN.
2. STRIP AND REMOVE TOPSOIL FROM SITE14617
3. ADDITIONAL EXCAVATION REQUIRED28979
4. FILL REQUIRED INCLUDING 12% FOR EXPANSION26997

GENERAL NOTES:

1. BOUNDARY AND TOPOGRAPHY BY OTHERS.
2. --- ORIGINAL CONTOURS
3. --- PROP. FIN. GRADE
4. PROP. FIN. GRADE MEANS TOP OF PAVEMENT OR GRAVEL.
5. ALL PIPE SPECS. SHOWN ARE A.S.T.M. FOR CONG. PIPE
6. ALL 4" DRAIN TILE SHOWN TO BE INSTALLED WITH TOP 1 FT. BELOW PAVEMENT
7. 233 PARKING SPACES @ 3'x18'

SCALE: 1"=40'



DUES BUILDING SYSTEMS, INC.

135 WEST DOROTHY LANE, DAYTON, OHIO 45429 513/299-7335

OFFICE & DISTRIBUTION FACILITIES FOR

CPTC - 204 - TC

DUES DEVELOPMENT COMPANY

LOT #11,12,14,15,16 COMMERCE PARK TRI-COUNTY TRANSPORTATION CENTER, BUTLER COUNTY, OHIO

TRI-CITY ENGINEERING CO.

1818 N. MAIN ST.

DAYTON 5, OHIO

71517
2

*70184-R.M.L.

DATE REMARKS

DATE PRINTED

JUN 14 1971

- NOTES: 1. ALL PARKING AREAS ARE 2" BLACKTOP ON 8" BASE
2. ALL LOADING & DRIVING AREAS ARE 3" BLACKTOP ON 10" BASE
3. ALL MATL. ITEMS: STATE OF OHIO STANDARDS.

BLACKTOP PAVED AREAS

- BLACKTOP - ITEM 403
- PRIME 1/2 GAL. PER SQ. YD. - ITEM 408 - MC-30
- GRAVEL BASE - ITEM 304

2-101
2-103

GRADING NOTES:

1. ASSUMED TOPSOIL 9 IN.
2. STRIP AND REMOVE TOPSOIL FROM SITE14617
3. ADDITIONAL EXCAVATION REQUIRED26879
4. FILL REQUIRED INCLUDING 12% FOR EXPANSION26997

GENERAL NOTES:

1. BOUNDARY AND TOPOGRAPHY BY OTHERS.
2. ORIGINAL CONTOURS
3. PROP. FIN. GRADE
4. PMP. FIN. GRADE MEANS TOP OF PAVEMENT OR GRAVEL.
5. ALL PIPE SPECS. SHOWN ARE A.S.T.M. FOR CONG. PIPE.
6. ALL 4" DRAIN TILE SHOWN TO BE INSTALLED WITH TOP 1 FT. BELOW PAVEMENT.
7. 233 PARKING SPACES @ 9'x18'.

NOTES: 1. ALL PARKING AREAS ARE 2" BLACKTOP ON 8" BASE
2. ALL LOADING & DRIVING AREAS ARE 3" BLACKTOP ON 10" BASE.
3. ALL MATL. ITEMS STATE OF OHIO STANDARDS.

BLACKTOP PAVED AREAS

- BLACKTOP - ITEM 403
- PRIME 1/2 GAL. PER SQ. YD - ITEM 408 - MC-30
- GRAVEL BASE - ITEM 304


DUES BUILDING SYSTEMS, INC.
135 WEST DOROTHY LANE, DAYTON, OHIO 45429 513/299-7335
OFFICE & DISTRIBUTION FACILITIES FOR
CPTC - 204 - TC
DUES DEVELOPMENT COMPANY
LOT # 11, 12, 14, 15, 16 COMMERCE PARK TRI-COUNTY TRANSPORTATION CENTER, BUTLER COUNTY, OHIO

TRI-CITY ENGINEERING CO. 1818 N. MAIN ST. DAYTON 5, OHIO

71517
2

*10184-R.M.L.

DATE	REMARKS
DATE PRINTED	

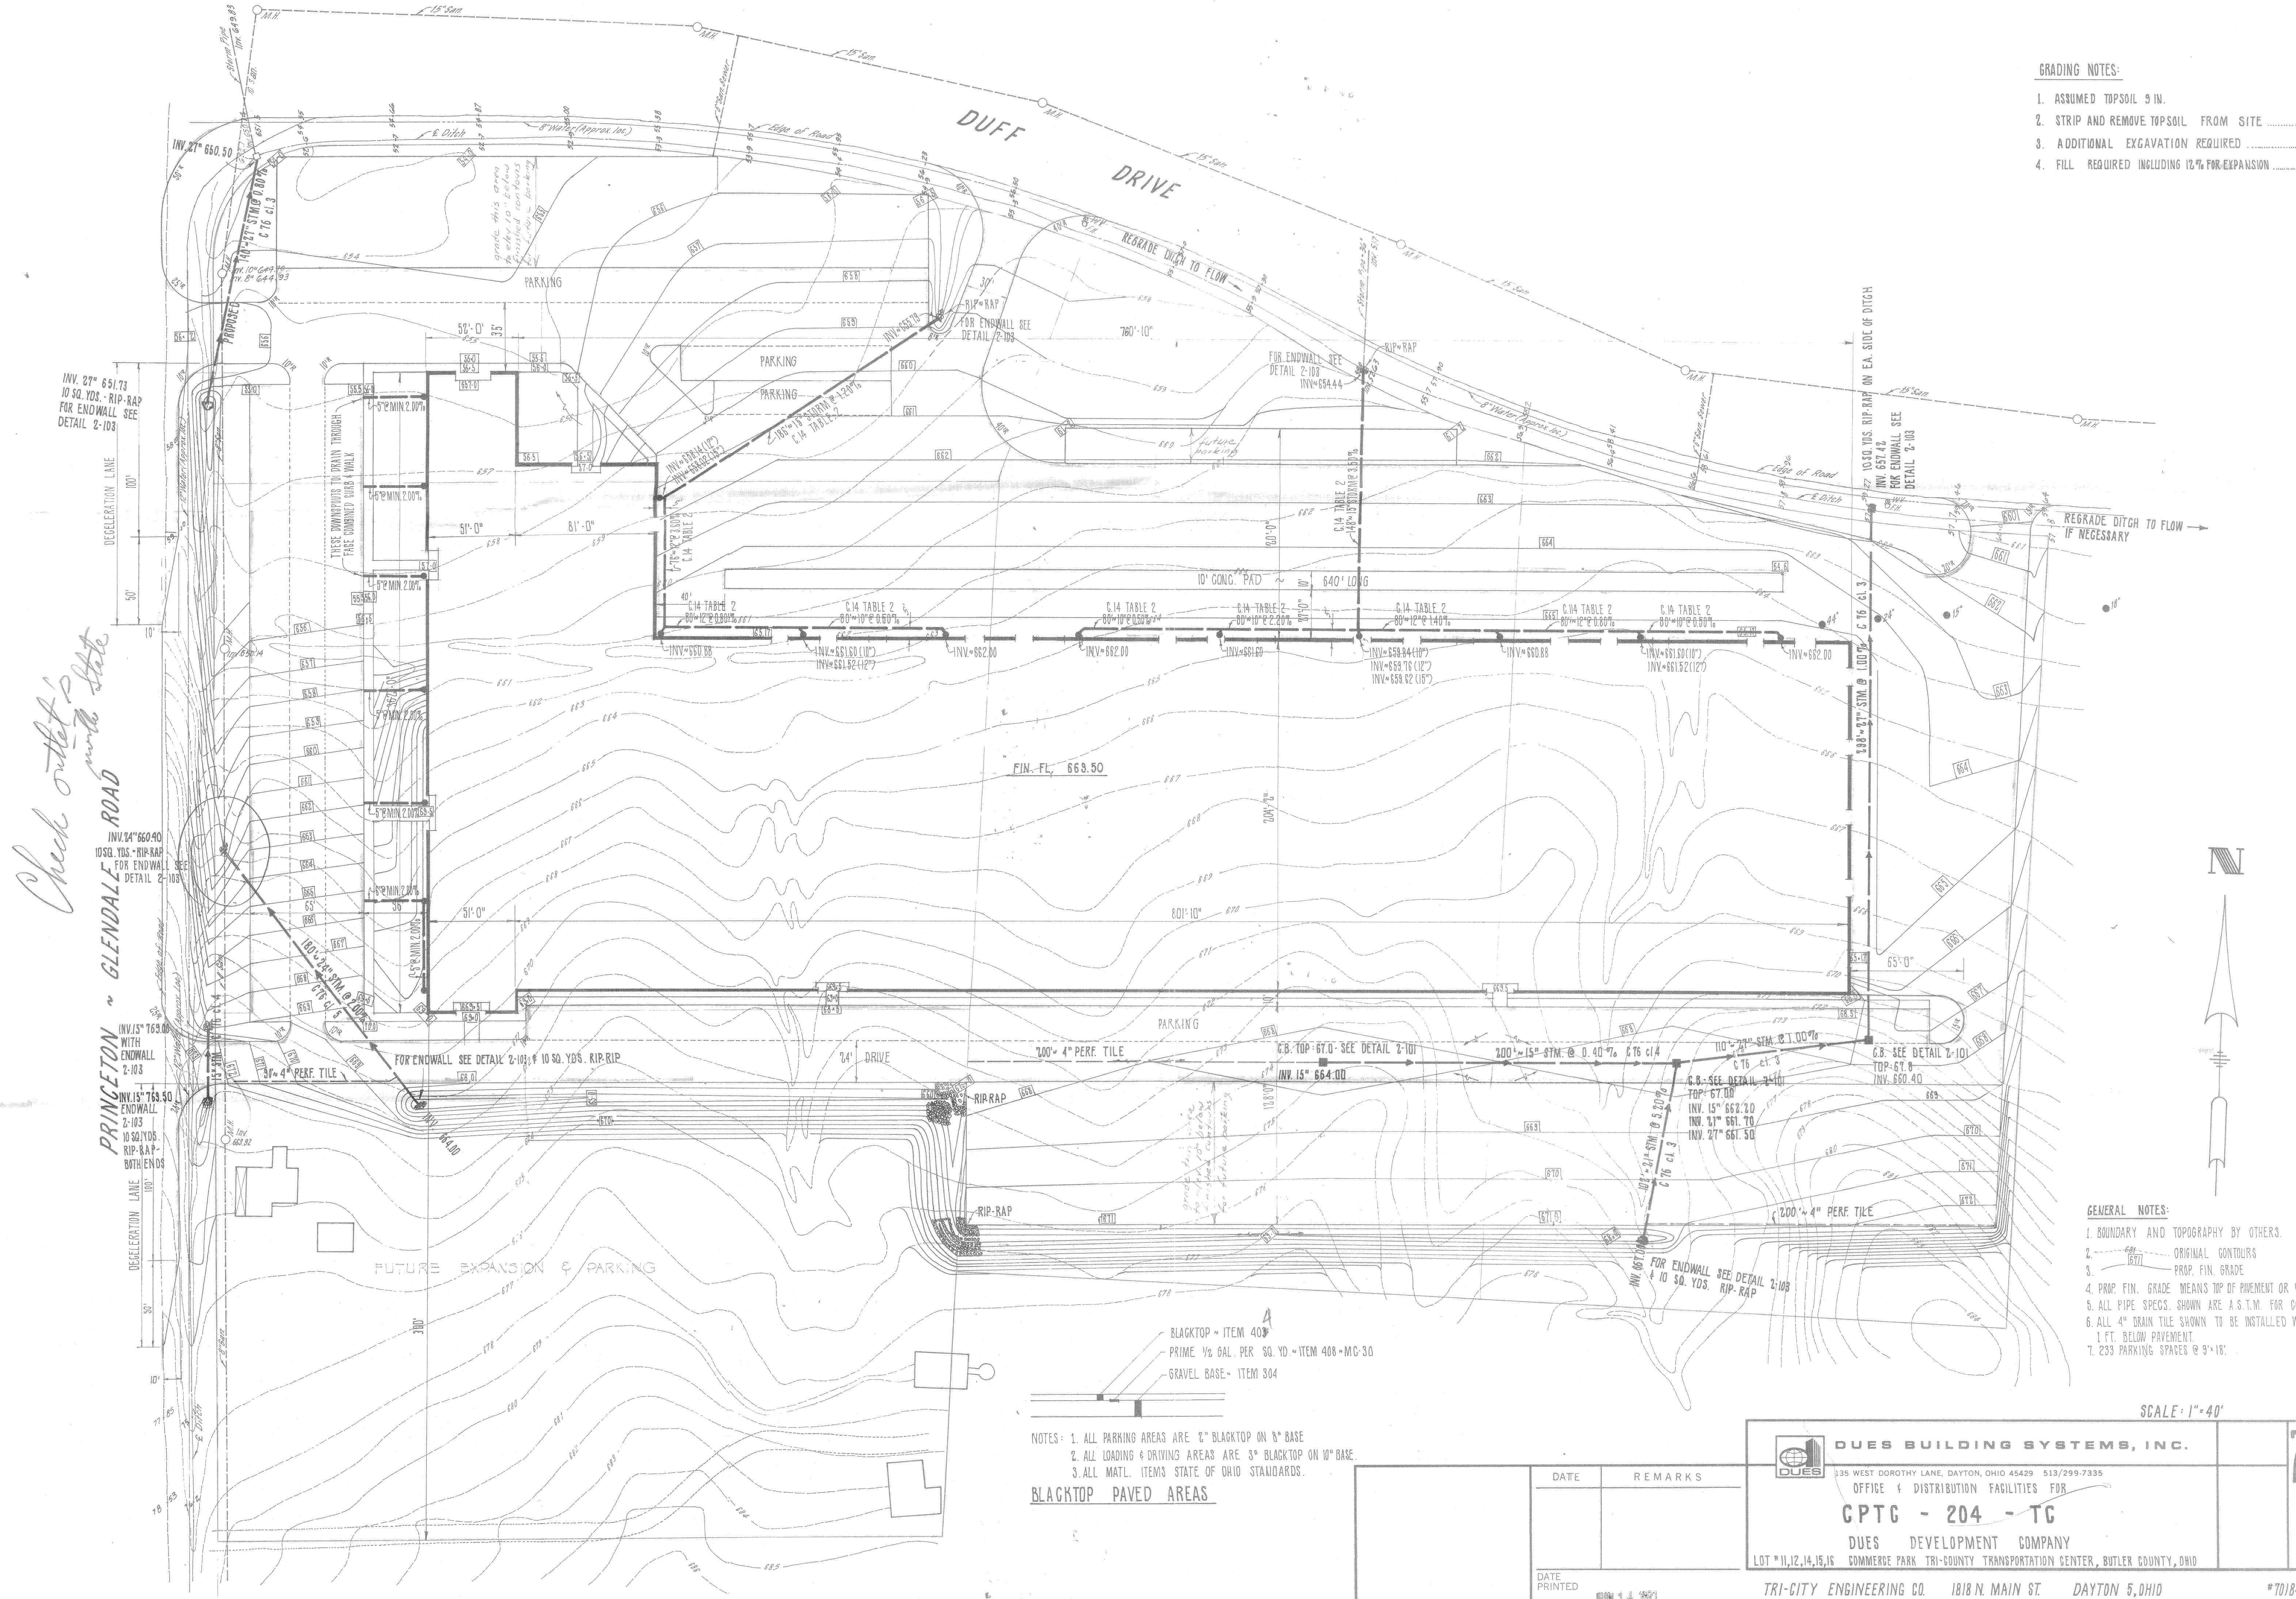

GRADING NOTES:

1. ASSUMED TOPSOIL 9 IN.
2. STRIP AND REMOVE TOPSOIL FROM SITE14617
3. ADDITIONAL EXCAVATION REQUIRED26879
4. FILL REQUIRED INCLUDING 12% FOR EXPANSION26997

GENERAL NOTES:

1. BOUNDARY AND TOPOGRAPHY BY OTHERS.
2. ORIGINAL CONTOURS
3. PROP. FIN. GRADE
4. PROP. FIN. GRADE MEANS TOP OF PAVEMENT OR GRAVEL.
5. ALL PIPE SPECS. SHOWN ARE A.S.T.M. FOR CONG. PIPE.
6. ALL 4" DRAIN TILE SHOWN TO BE INSTALLED WITH TOP 1 FT. BELOW PAVEMENT.
7. 235 PARKING SPACES @ 9'x18'.

SCALE: 1"=40'

- NOTES: 1. ALL PARKING AREAS ARE 2" BLACKTOP ON 8" BASE.
2. ALL LOADING & DRIVING AREAS ARE 3" BLACKTOP ON 10" BASE.
3. ALL MATL. ITEMS STATE OF OHIO STANDARDS.

BLACKTOP PAVED AREAS

- BLACKTOP - ITEM 403
- PRIME 1/2 GAL. PER SQ. YD. - ITEM 408-MC-30
- GRAVEL BASE - ITEM 304



DUES BUILDING SYSTEMS, INC.

135 WEST DOROTHY LANE, DAYTON, OHIO 45429 513/299-7335

OFFICE & DISTRIBUTION FACILITIES FOR

GPTC - 204 - TC

DUES DEVELOPMENT COMPANY

LOT #11,12,14,15,16 COMMERCE PARK TRI-COUNTY TRANSPORTATION CENTER, BUTLER COUNTY, OHIO

DATE	REMARKS
DATE PRINTED	JUN 11 1971

JUN 14 1971

TRI-CITY ENGINEERING CO.

1818 N. MAIN ST.

DAYTON 5, OHIO

71517
2

*70184-R.M.L.