

CALCULATED
DSE
CHECKED
DLC

RIGHT-OF-WAY PLANS BETHANY ROAD
STA. 12+30.40 TO STA. 17+75

KLEINGERS
ENGINEERS & ARCHITECTS
1000 CHERRY STREET, SUITE 200
ANN ARBOR, MI 48106
313-779-7822

53
56

BEARING TABLE


B1	N04°24'31"E	18.49
B2	S85°15'49"E	241.53
B3	S04°44'11"W	3.00
B4	S85°15'49"E	100.00
B5	N04°24'31"E	22.53
B6	N85°05'19"W	341.57

BEARING TABLE

B7	S85°15'49"E	94.48
B8	S04°24'31"W	22.82
B9	N85°05'19"W	94.48

BEARING TABLE

B10	N04°24'31"E	24.82
B11	S85°15'49"E	122.00
B13	N85°05'19"W	122.00

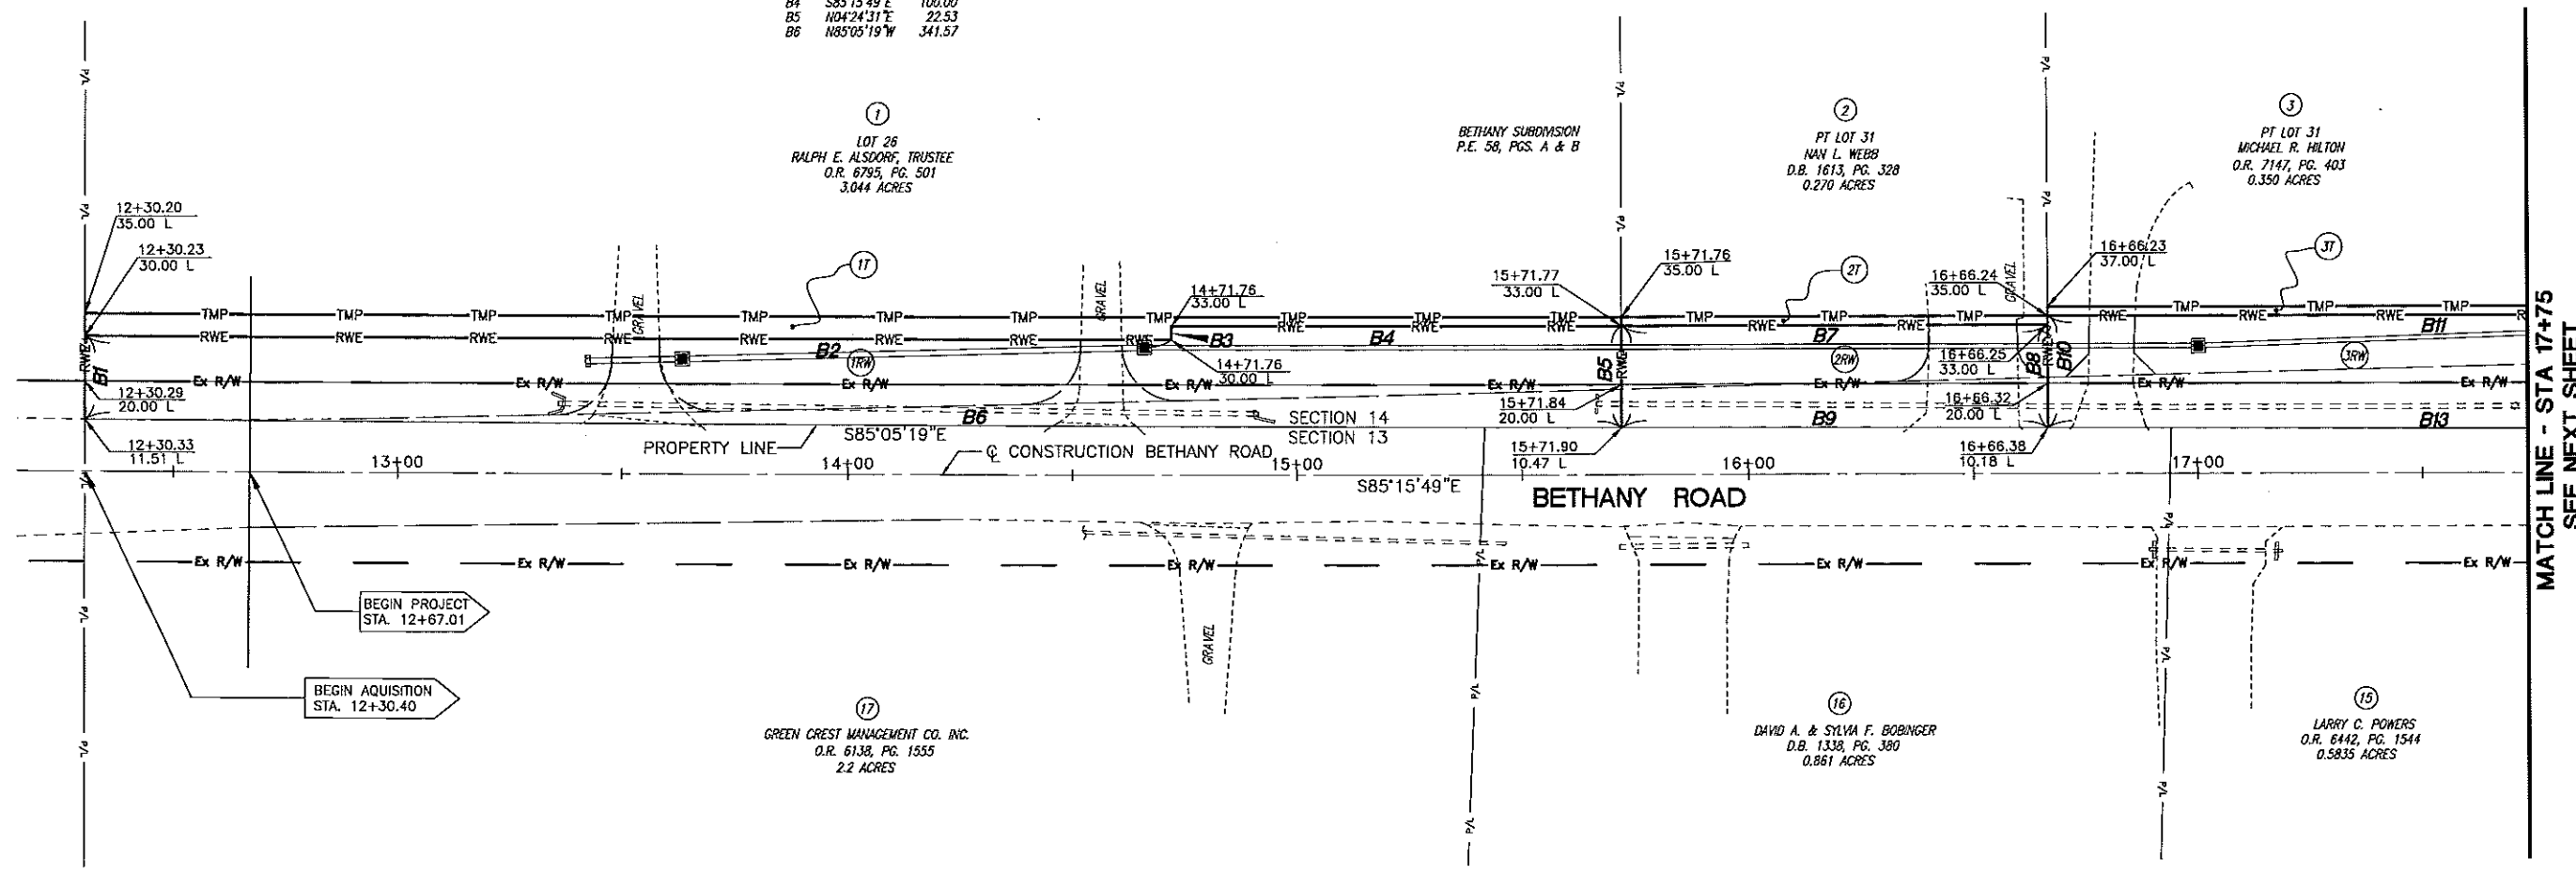

—TMP— TEMPORARY EASEMENT
—RWE— RIGHT-OF-WAY (BY EASEMENT)

BEARING	TABLE
B11	S85°15'49"E 122.00
B12	S04°24'31"W 25.19
B13	N85°05'19"W 122.00

MATCH LINE - STA 17+75
SEE PREVIOUS SHEET

BEARING	TABLE
B14	N04°24'31"E 30.19
B15	S85°15'49"E 168.65
B16	S06°50'39"W 30.72
B17	N85°05'19"W 167.35


BEARING	TABLE
B18	S06°01'36"W 251.26
B19	N04°08'57"E 192.66
B20	N85°15'49"W 44.07
B21	N04°54'41"E 29.10
B22	S85°05'19"E 81.61

BEARING	TABLE
B23	S04°54'41"W 28.63
B24	S04°08'57"W 158.75
B25	N85°05'19"W 18.90
B26	N06°57'36"E 217.80
B27	S85°05'19"E 42.71

C1 CURVE DATA
L=46.82
R=30.00
CH=N40°33'26"W
42.21
Δ=89°24'46"

C2 CURVE DATA
L=47.43
R=30.00
CH=S49°26'34"W
42.64
Δ=90°35'14"


—TMP— TEMPORARY EASEMENT
—RWE— RIGHT-OF-WAY (BY EASEMENT)

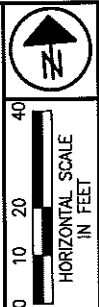

CALCULATED	DSE	CHECKED	DLC

RIGHT-OF-WAY PLANS BETHANY ROAD
STA. 17+75 TO STA. 22+75


MATCH LINE - STA 22+75
SEE PREVIOUS SHEET

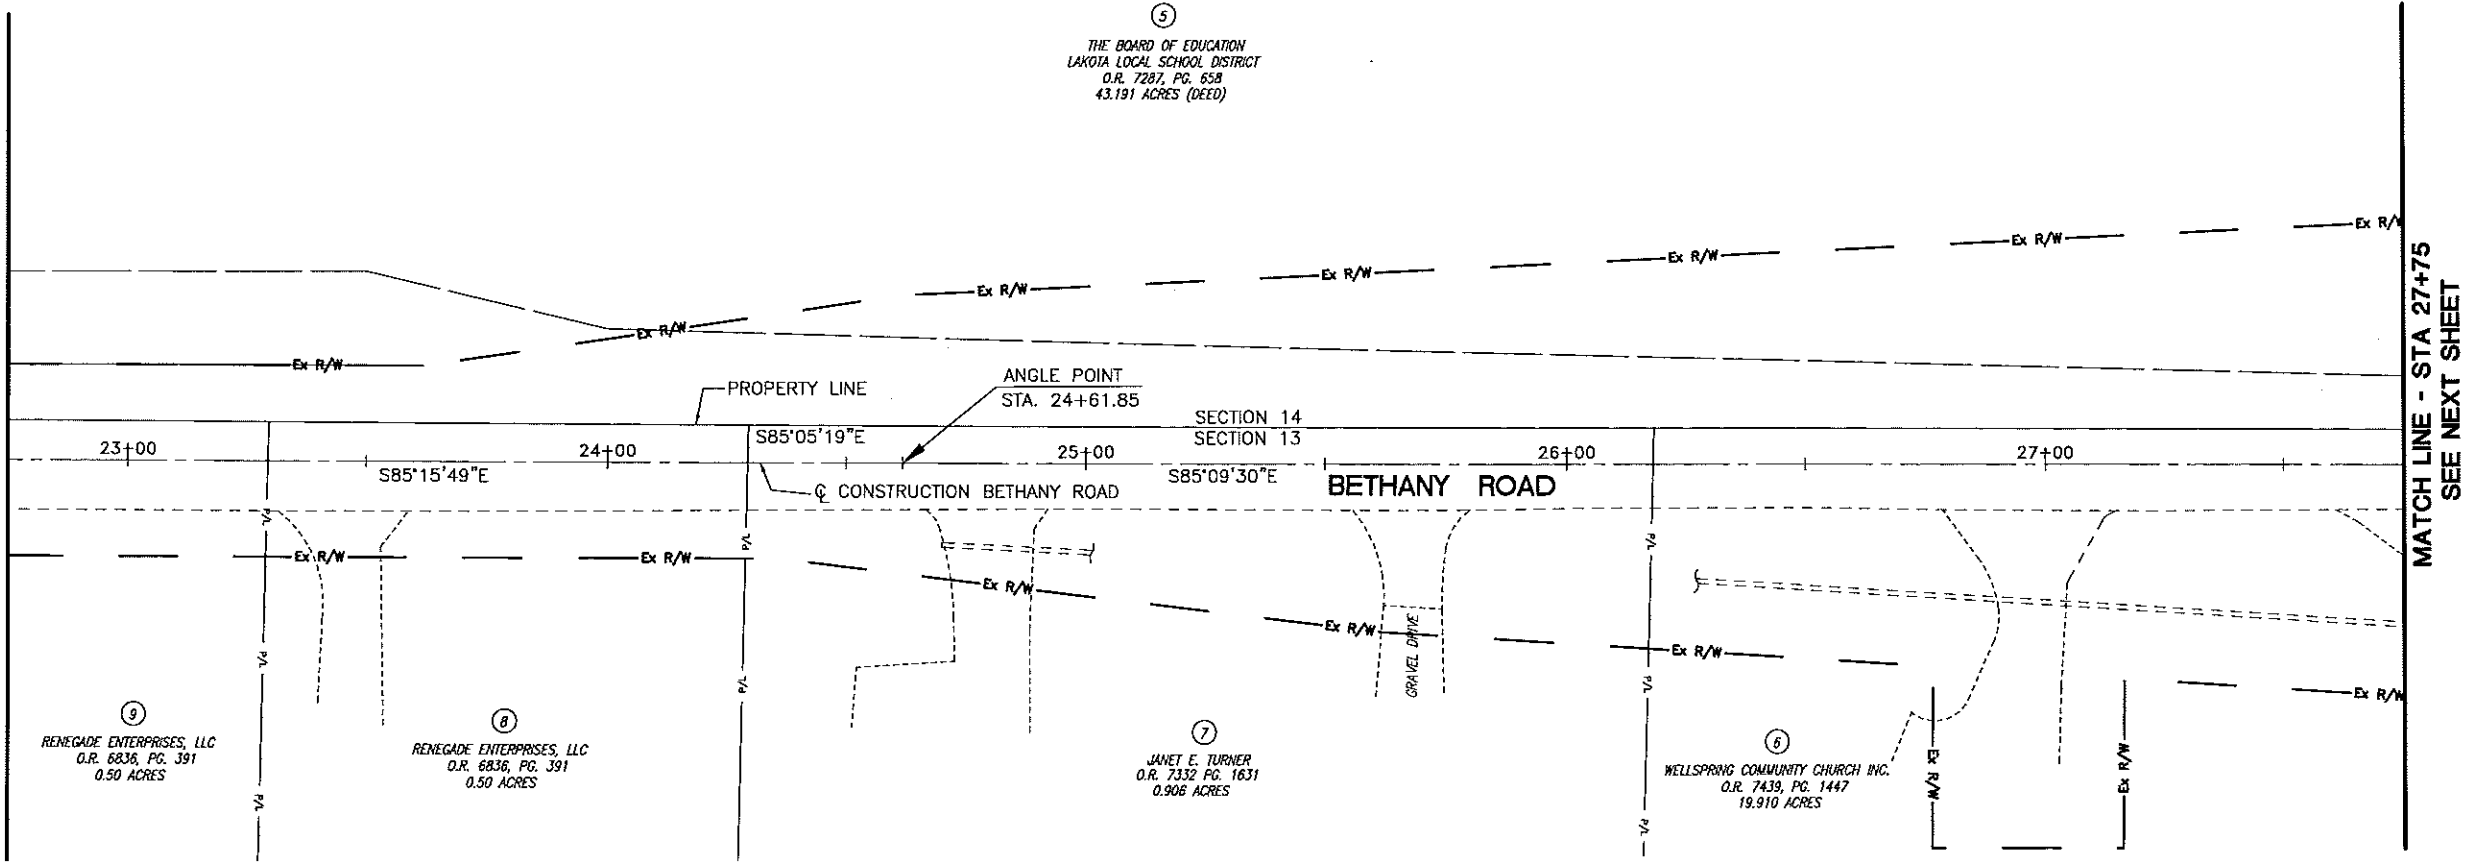

5
THE BOARD OF EDUCATION
LAKOTA LOCAL SCHOOL DISTRICT
O.R. 7287, PG. 658
43.191 ACRES (DEED)

MATCH LINE - STA 27+75
SEE NEXT SHEET

SEE BREAK LINE ABOVE

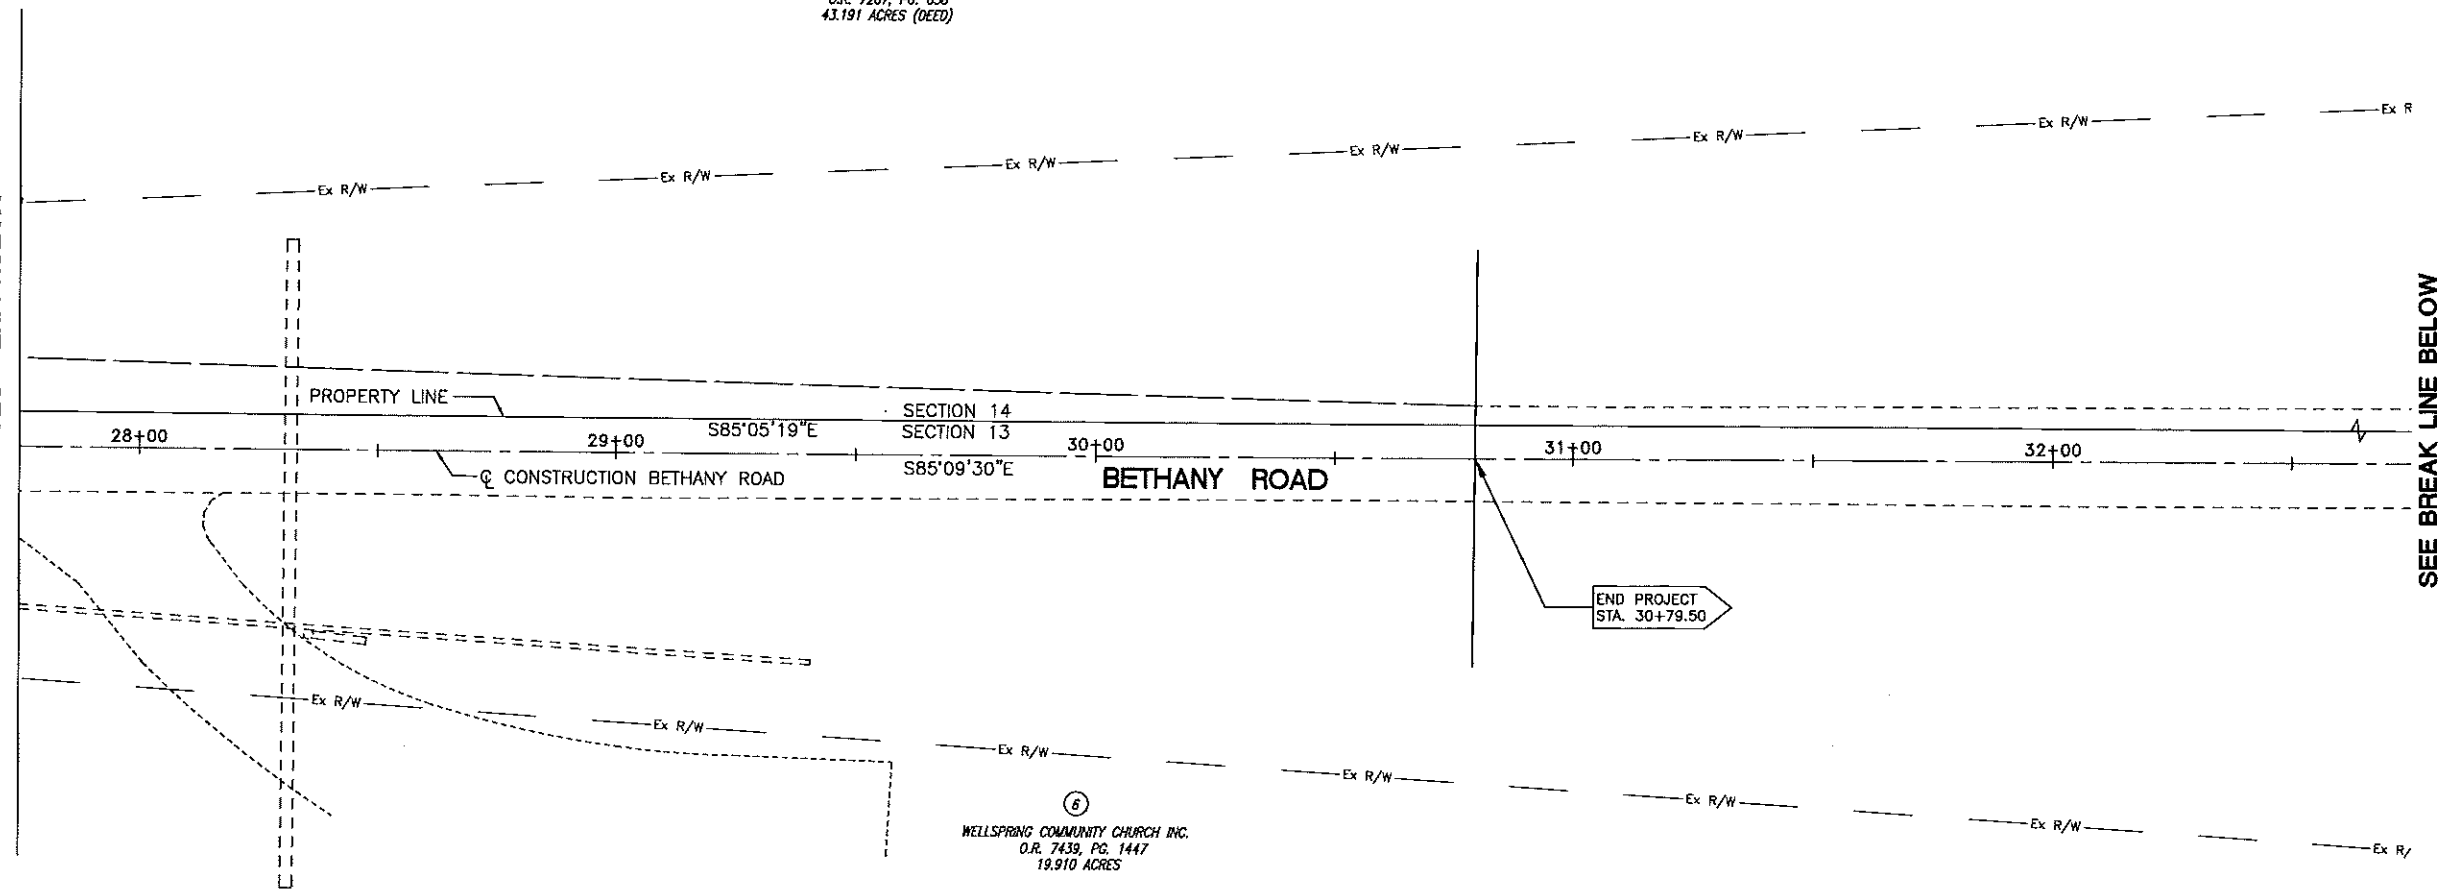

6
WELLSPRING COMMUNITY CHURCH INC.
O.R. 7439, PG. 1447
19.910 ACRES

0 10 20 40
HORIZONTAL SCALE
IN FEET

CALCULATED	checked
DSE	DLC

**RIGHT-OF-WAY PLANS BETHANY ROAD
STA. 27+75 TO END**



**KLEINGERS
& ASSOCIATES**
ENGINEERS AND SURVEYORS
6305 Centra Park Drive
West Chester, OH 45068
513-779-2951 Fax: 513-779-2855

