



BCEO Tax Map Department
Administration Building
130 High Street
Hamilton, Ohio 45011
[Tel] 513.887.3500 [Fax] 513.887.3633
WWW.BCEO.ORG



PLOT DATE: 6/25/2010

WAYNE TWP


Section 08, Town 3, Range 3

BUTLER COUNTY, OHIO

FOR INFORMATIONAL PURPOSES ONLY. NOT INTENDED FOR USE AS A SURVEY.

Scale: 1"=400'

008000

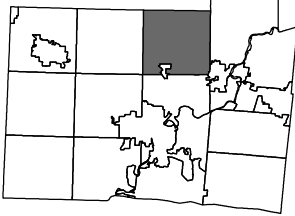


Revised Date: 6/25/2010
Taxing District: N6110
2nd Tax Dist: NONE

See Page 006.00
WAYNE TWP

See Page 005.00
WAYNE TWP

WAYNE TWP

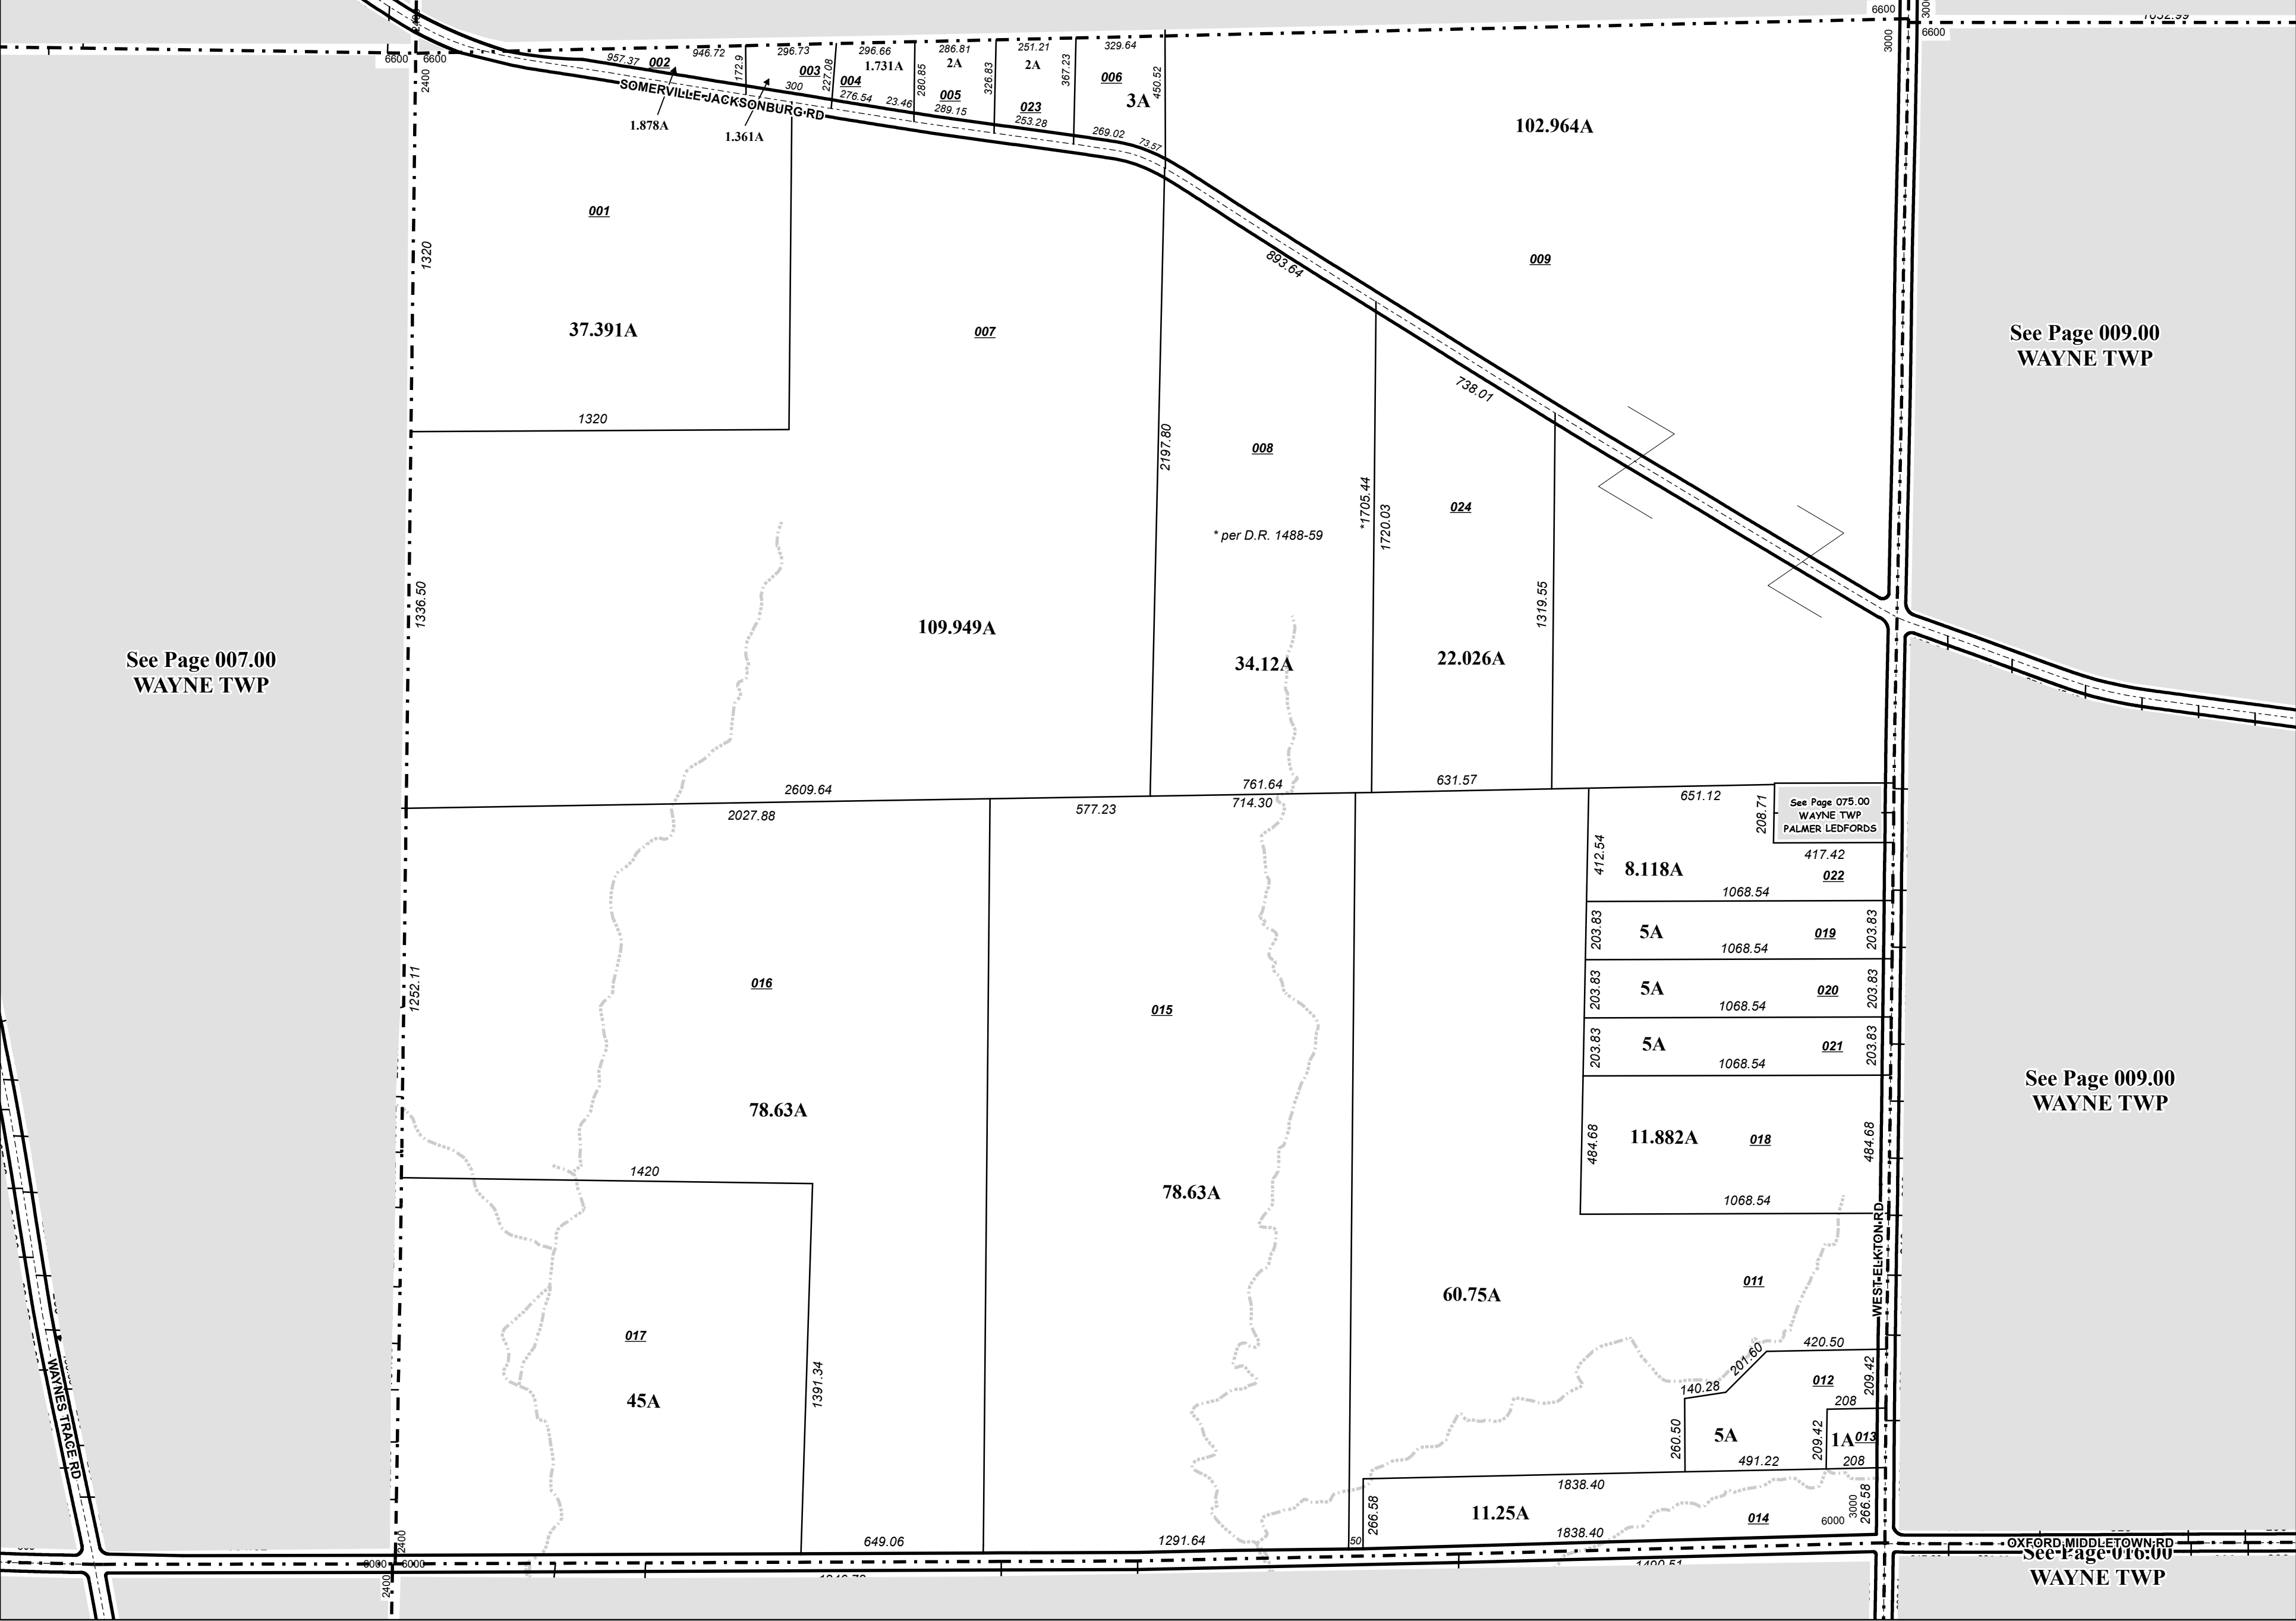

See Page 007.00
WAYNE TWP

See Page 009.00
WAYNE TWP

See Page 009.00
WAYNE TWP

See Page 010.00
WAYNE TWP